

INTERIOR RATIH

PRELIMINARY DESIGN

www.Lokanataaestetika.com

DATE
27/06/2024

CLIENT
Ratih

REVISION
01

LOCATION
Graha cinere, Limo, Depok

KEY DESIGN INTERIOR

CLEAN


JAPANDI

**EASY MAINTENANCE
DURABILITY**

www.Lokanataaestetika.com

MATERIAL PALETTE

COLOR MOOD

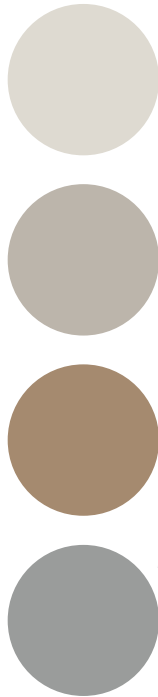

Wood
Concrete
Stone
Marble

DESIGN REFERENCE

BED BACKDROP



DESIGN REFERENCE

BATHROOM



DESIGN REFERENCE

TV BACKDROP



CONCEPT LAYOUT
BEDROOM & BATHROOM

- LEGEND:
- 1. BEDROOM
 - 2. BATHROOM



ISOMETRIC BEDROOM & BATHROOM



VISUALIZATION BEDROOM



VISUALIZATION

BEDROOM



VISUALIZATION BEDROOM



VISUALIZATION BEDROOM



VISUALIZATION BATHROOM



VISUALIZATION BATHROOM



VISUALIZATION BATHROOM



VISUALIZATION BATHROOM



■ Thank You!

www.Lokanataaestetika.com

DAFTAR GAMBAR INTERIOR

NO. LEMBAR	NAMA GAMBAR	NO. GAMBAR	SKALA
● ARSITEKTUR			
00	DAFTAR GAMBAR	INT-0.00	-
01	DENAH FURNITURE - LANTAI 1	INT-1.01	1:75
02	DENAH FURNITURE - LANTAI 2	INT-1.02	1:75
03	DENAH FURNITURE - F01 - PANEL FOYER	INT-1.03	1:25
04	DENAH FURNITURE - F02 - TV BACKDROP (LIVING ROOM)	INT-1.04	1:25
05	DENAH FURNITURE - F02a - TV BACKDROP (LIVING ROOM)	INT-1.05	1:25
06	DENAH FURNITURE - F03 - DINING ROOM BACKDROP (DINING ROOM)	INT-1.06	1:25
07	DENAH FURNITURE - F03a - DINING ROOM BACKDROP (DINING ROOM)	INT-1.07	1:25
08	DENAH FURNITURE - F04 - KITCHEN ISLAND (PANTRY)	INT-1.08	1:25
09	DENAH FURNITURE - F05 - KITCHEN SET (PANTRY)	INT-1.09	1:25
10	DENAH FURNITURE - F05a - KITCHEN SET (PANTRY)	INT-1.10	1:25
11	DENAH FURNITURE - F05b - KITCHEN SET (PANTRY)	INT-1.11	1:25
12	DENAH FURNITURE - F05c - KITCHEN SET (PANTRY)	INT-1.12	1:25

NAMA PROYEK

MIRA HOUSE

GRAHA RAYA BINTARO

PEMBERI TUGAS

BPK. ADHI & IBU MIRA

DISETUJUI OLEH :

BPK. ADHI & IBU MIRA

CATATAN

REVISI GAMBAR

NO	STATUS	TGL	PARAF

KONSULTAN PERENCANA

L N A and Associates

Architecture | Interior | Design Studio

ARSITEK

MEP

SIPIL

DRAFTER

NAMA PEKERJAAN

INTERIOR


NAMA GAMBAR

DAFTAR GAMBAR

TANGGAL

SEPTEMBER 2022

SKALA	CONTROL	NO. GAMBAR	NO. LEMBAR
NTS	00 - 00	INT-0.00	00

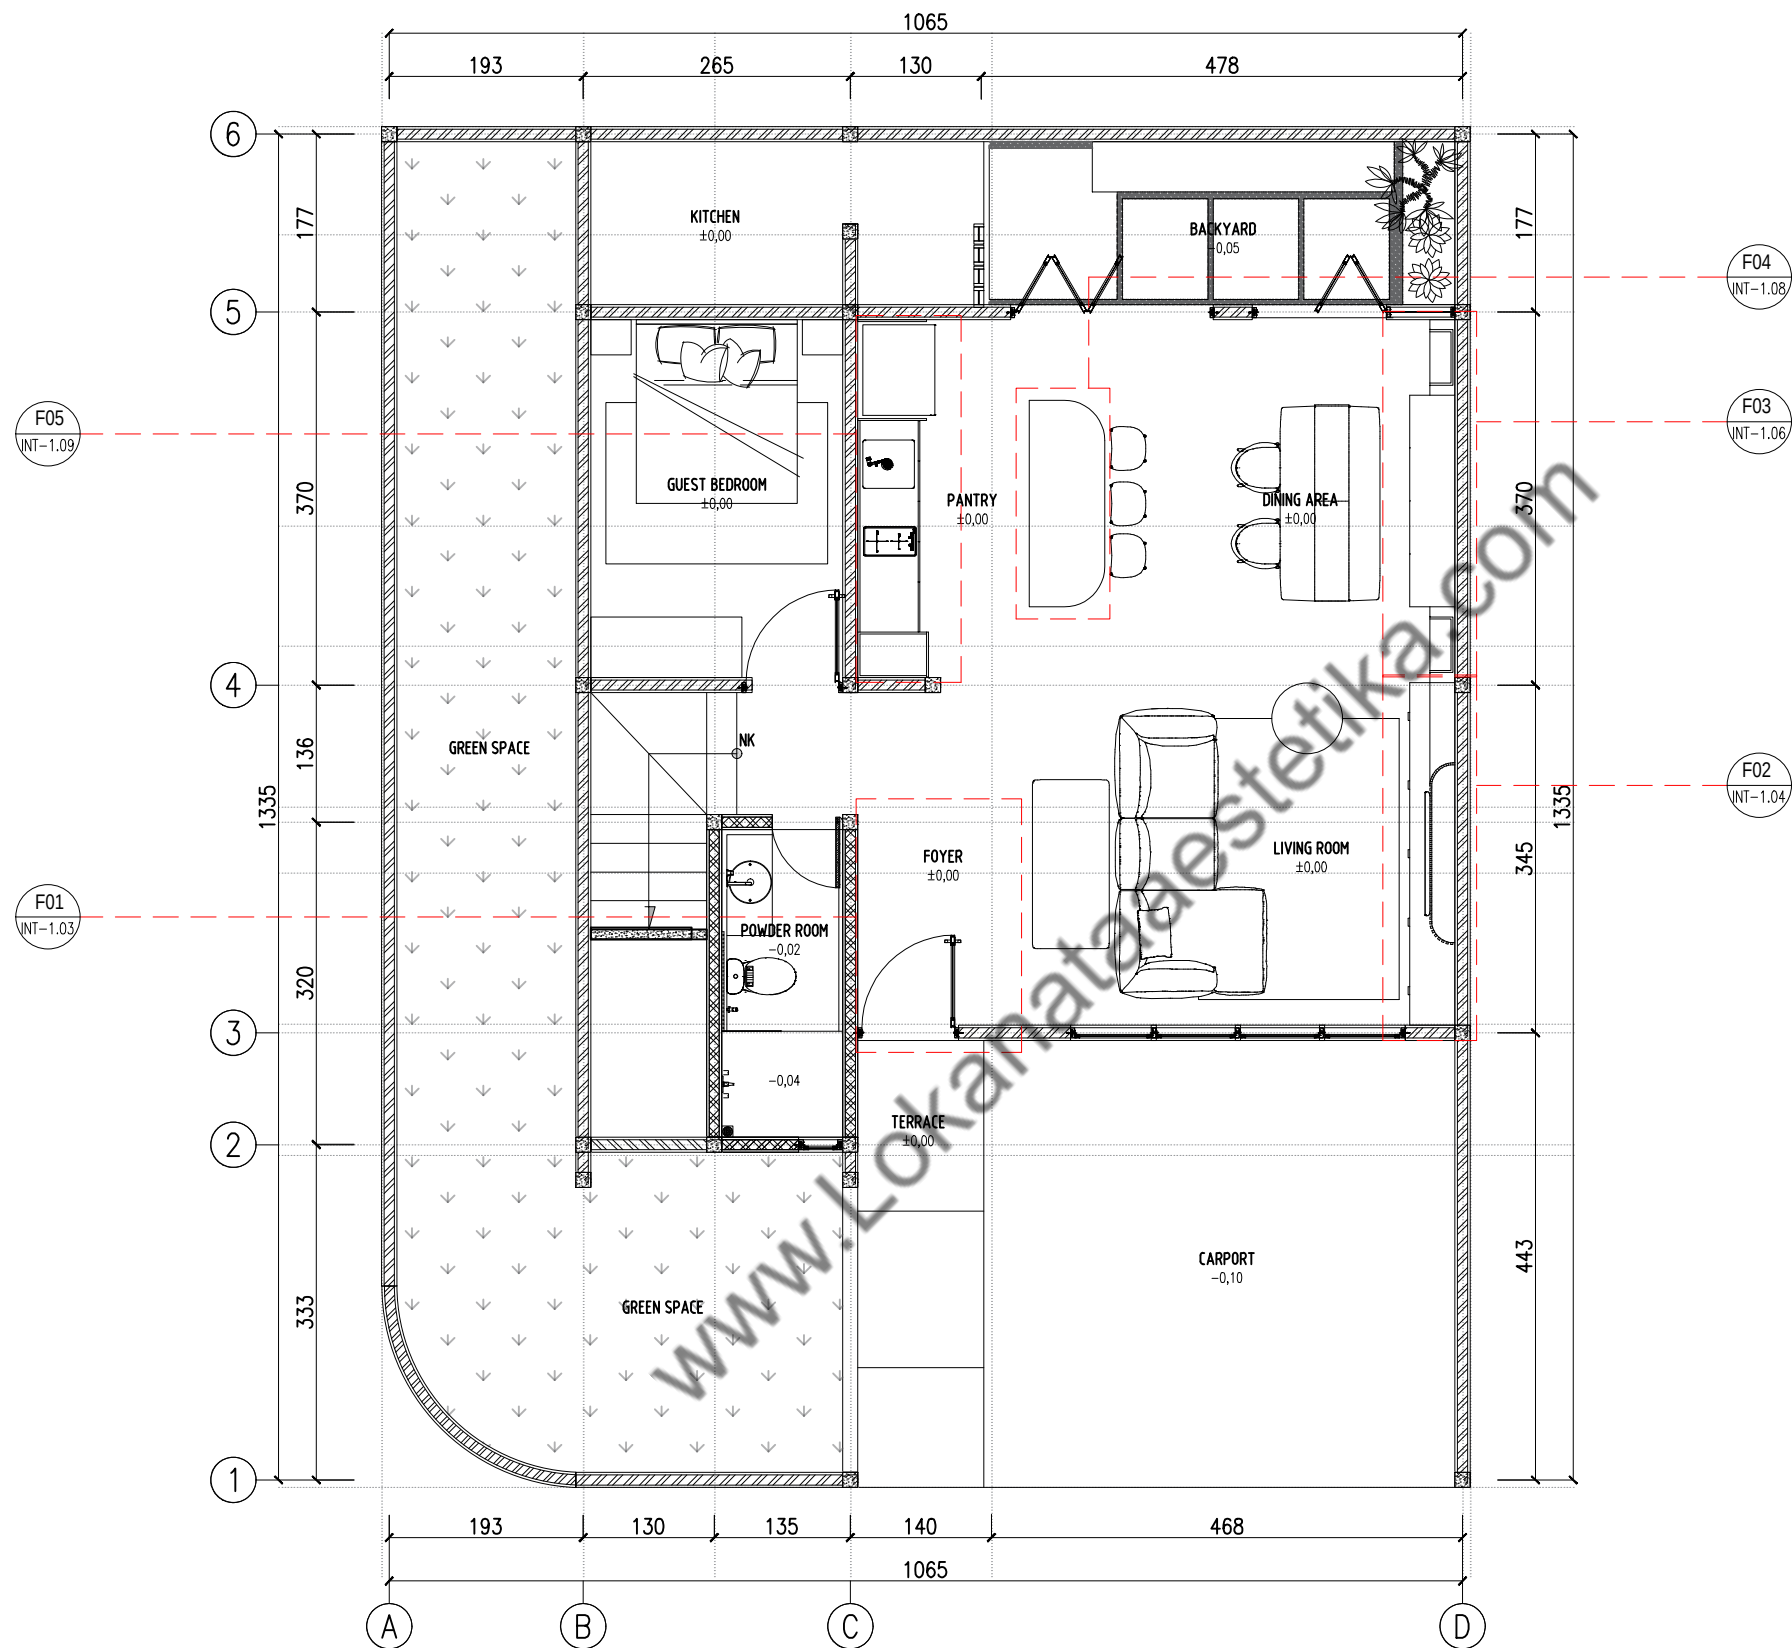

DENAH LANTAI DASAR

1 : 75

INT-1.01

NAMA PROYEK

MIRA HOUSE

GRAHA RAYA BINTARO

PEMBERI TUGAS

BPK. ADHI & IBU MIRA

DISETUJUI OLEH :

BPK. ADHI & IBU MIRA

CATATAN

REVISI GAMBAR

NO STATUS TGL PARAF

KONSULTAN PERENCANA



LNA and Associates
Architecture | Interior | Design Studio

ARSITEK MEP

SIPIL DRAFTER

NAMA PEKERJAAN

INTERIOR


NAMA GAMBAR

DENAH FURNITURE - LANTAI DASAR

TANGGAL SEPTEMBER 2022

SKALA CONTROL NO. GAMBAR NO. LEMBAR

1:75 00 - 00 INT-1.01 01

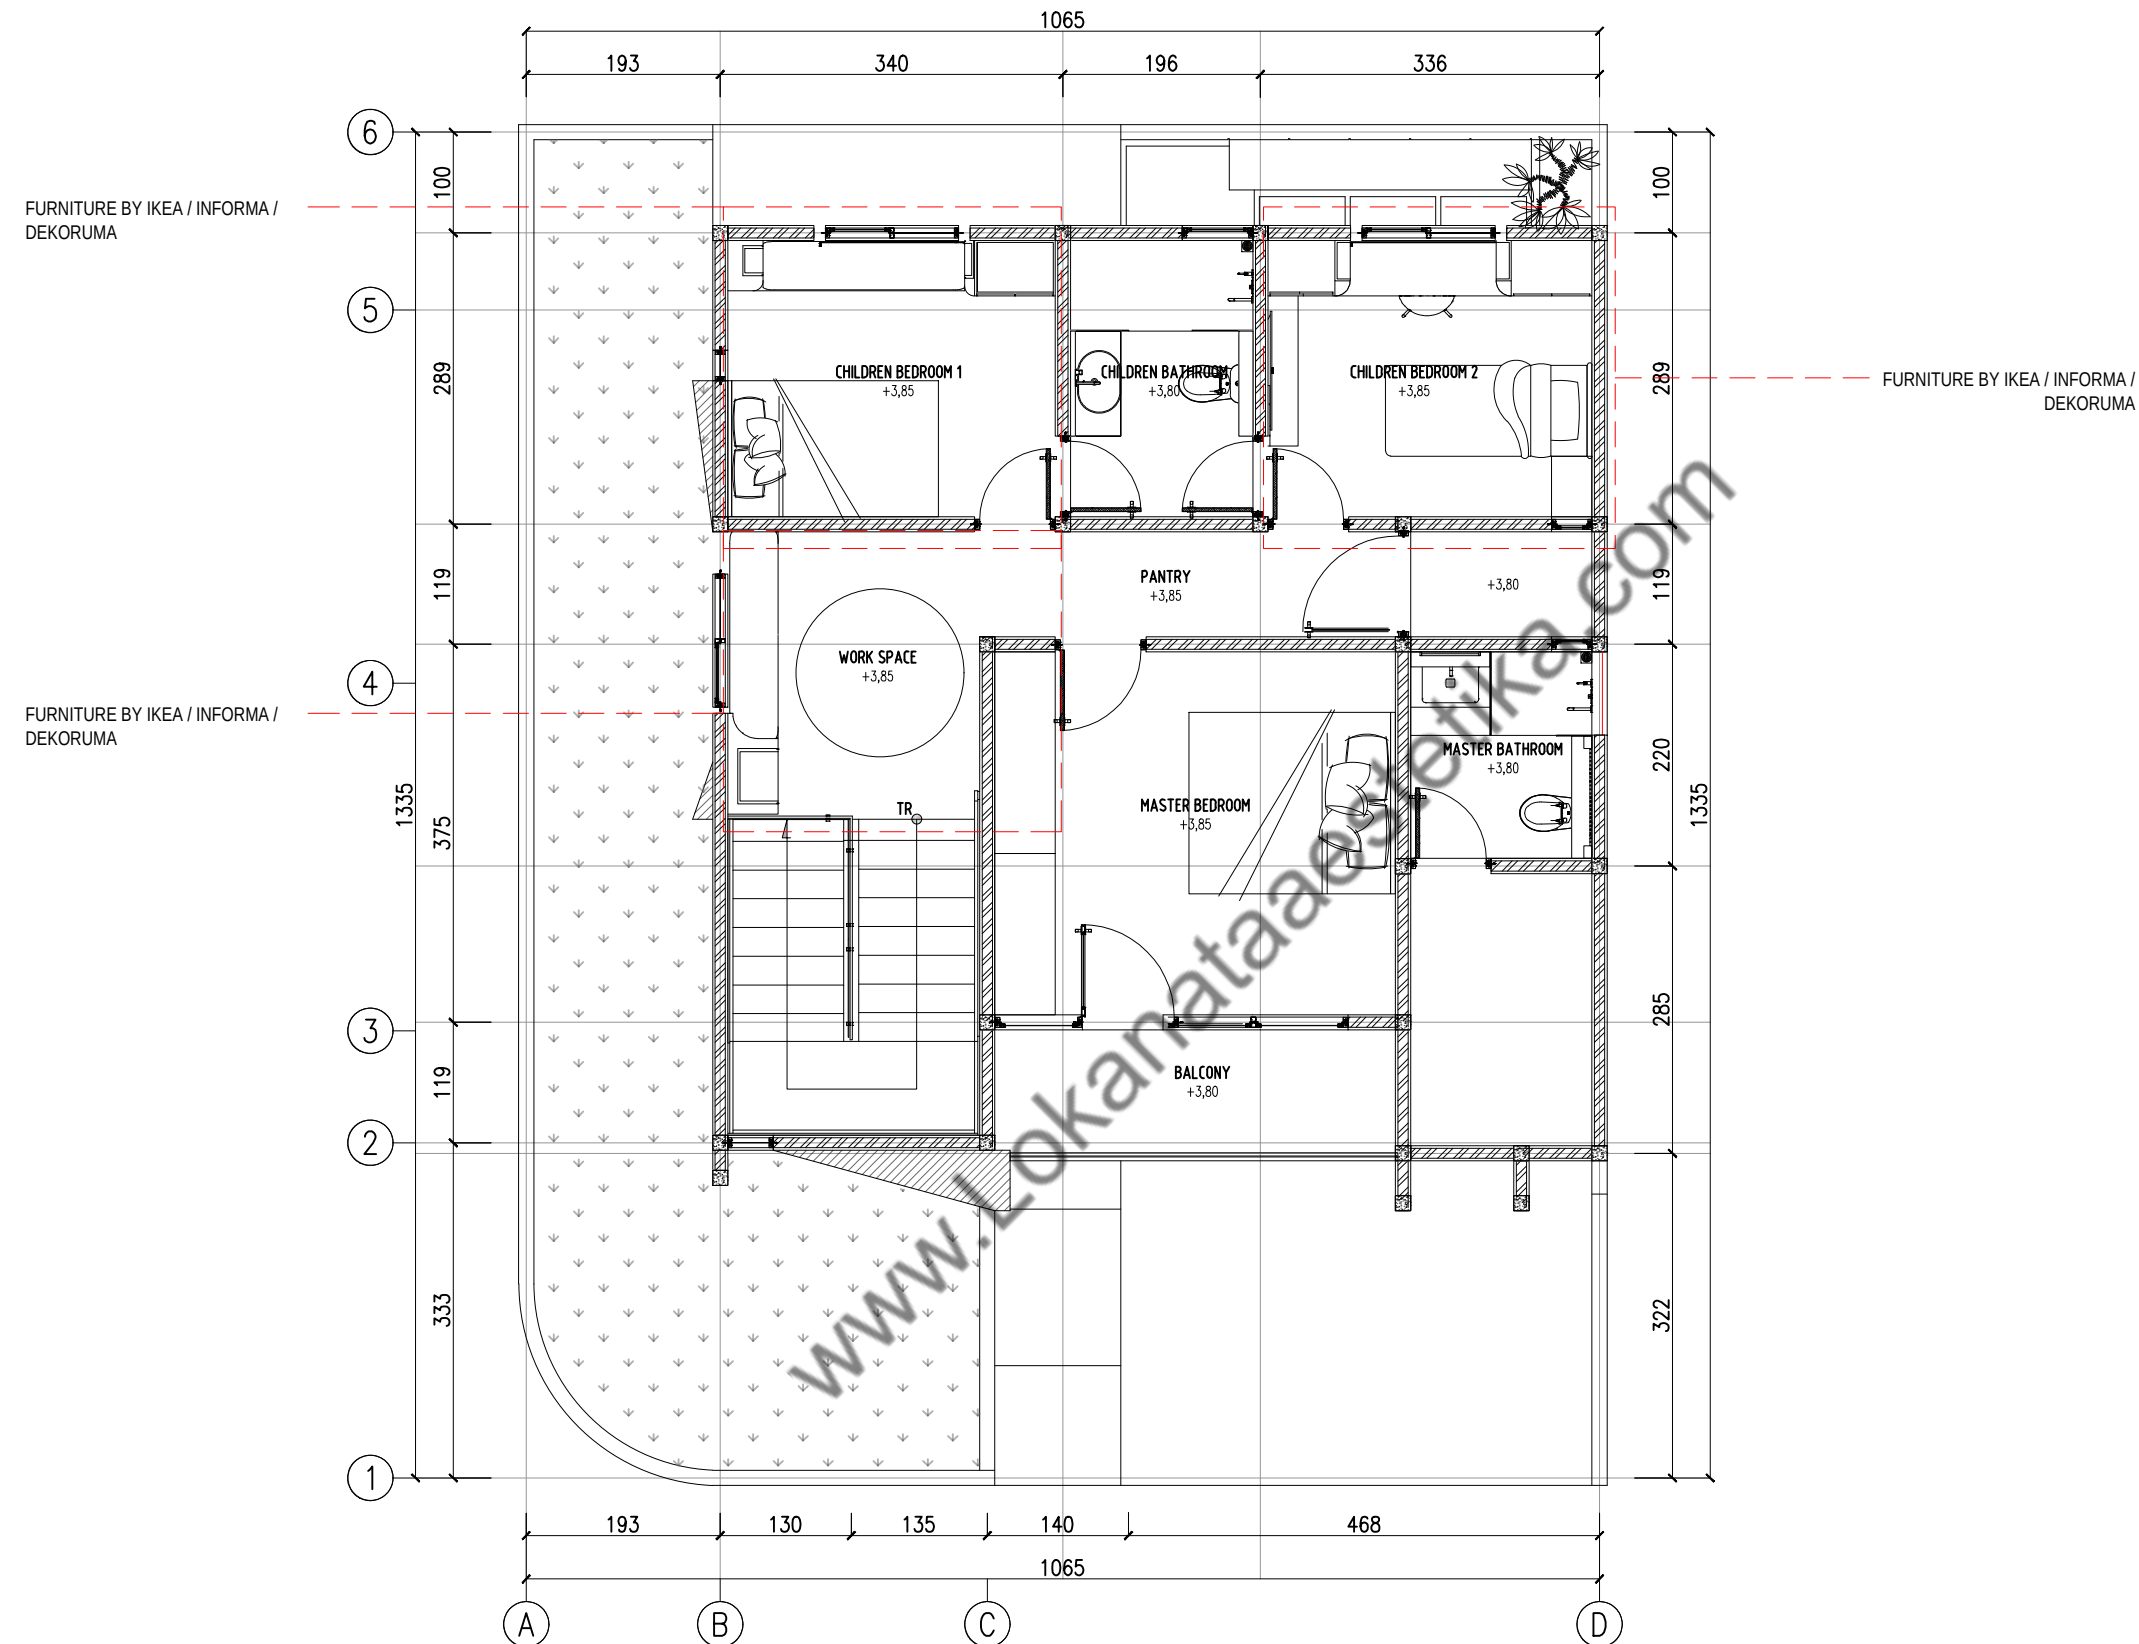

DENAH LANTAI 2

1 : 75

INT-1.02

NAMA PROYEK

MIRA HOUSE

GRAHA RAYA BINTARO

PEMBERI TUGAS

BPK. ADHI & IBU MIRA

DISETUJUI OLEH :

BPK. ADHI & IBU MIRA

CATATAN

REVISI GAMBAR

NO STATUS TGL PARAF

KONSULTAN PERENCANA



LNA and Associates
Architecture | Interior | Design Studio

ARSITEK MEP

SIPIL DRAFTER

NAMA PEKERJAAN

INTERIOR

NAMA GAMBAR


**DENAH FURNITURE -
LANTAI 2**

TANGGAL SEPTEMBER 2022

SKALA CONTROL NO. GAMBAR NO. LEMBAR


1:75 00 - 00 INT-1.02 02

F01 - FOYER PANEL (FOYER)

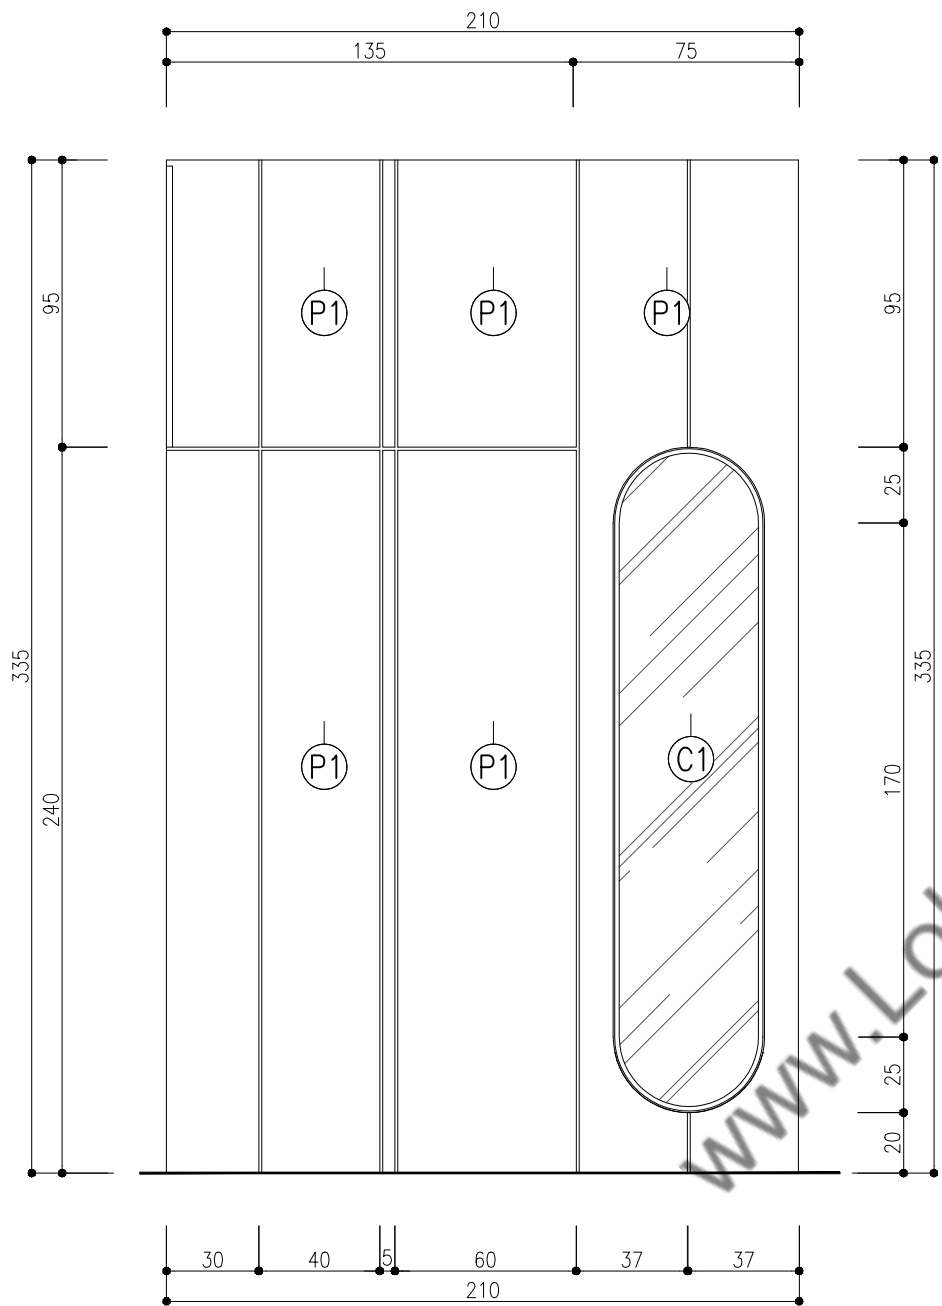

TAMPAK DEPAN
1:25

INT-1.03

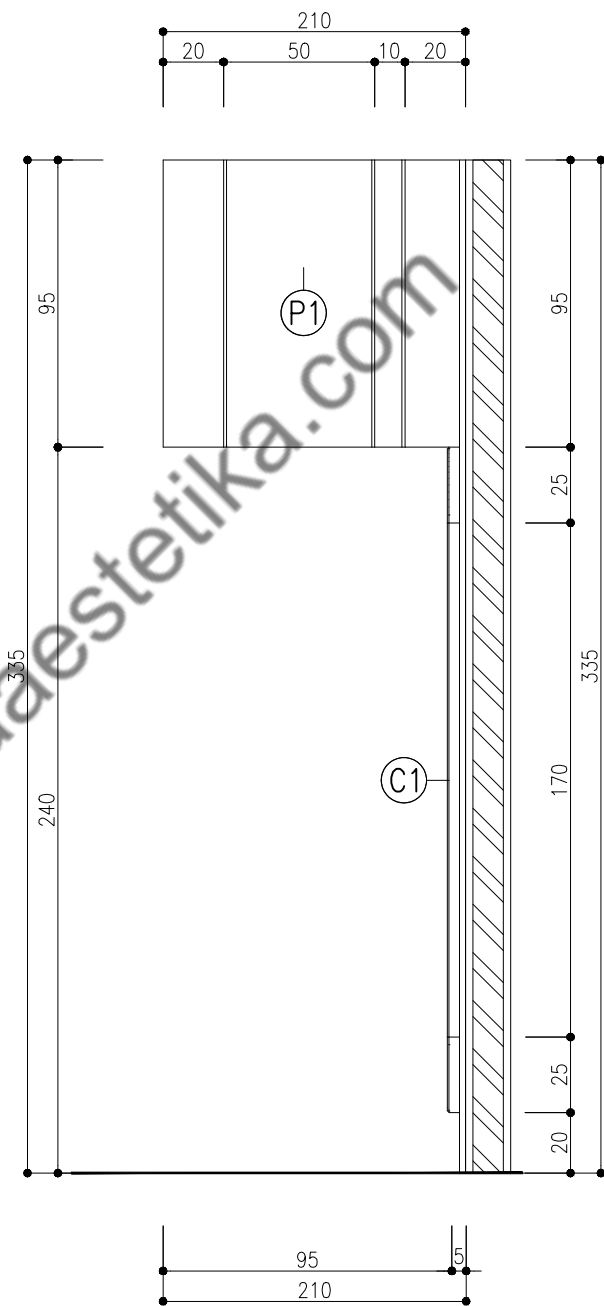

TAMPAK SAMPING
1:25

INT-1.03

SPESIFIKASI FURNITURE		
ITEM	AKSESORIS/ FINSHING	JML
KODE P1		
DINDING PARTISI	MULTIPLKS 18 mm FIN. HPL TACO TH 016 AA - WHITE MATTE	
KODE C1		
CERMIN	FRAME RANGKA MULTIPLKS 18 mm FIN. HPL TACO TH 5007 NT - COURT ASH + CERMIN	

NAMA PROYEK
MIRA HOUSE
GRAHA RAYA BINTARO

PEMBERI TUGAS

BPK. ADHI & IBU MIRA

DISETUJUI OLEH :

BPK. ADHI & IBU MIRA

CATATAN

REVISI GAMBAR			
NO	STATUS	TGL	PARAF

KONSULTAN PERENCANA

LNA
L N A and Associates
Architecture | Interior | Design Studio

ARSITEK	MEP
SIPIL	DRAFTER

NAMA PEKERJAAN

INTERIOR


NAMA GAMBAR

DETAIL FURNITURE
F01 - FOYER PANEL


TANGGAL
SEPTEMBER 2022

SKALA	CONTROL	NO. GAMBAR	NO. LEMBAR
1:25	00 - 00	INT-1.03	03


F02 - TV BACKDROP (LIVING ROOM)

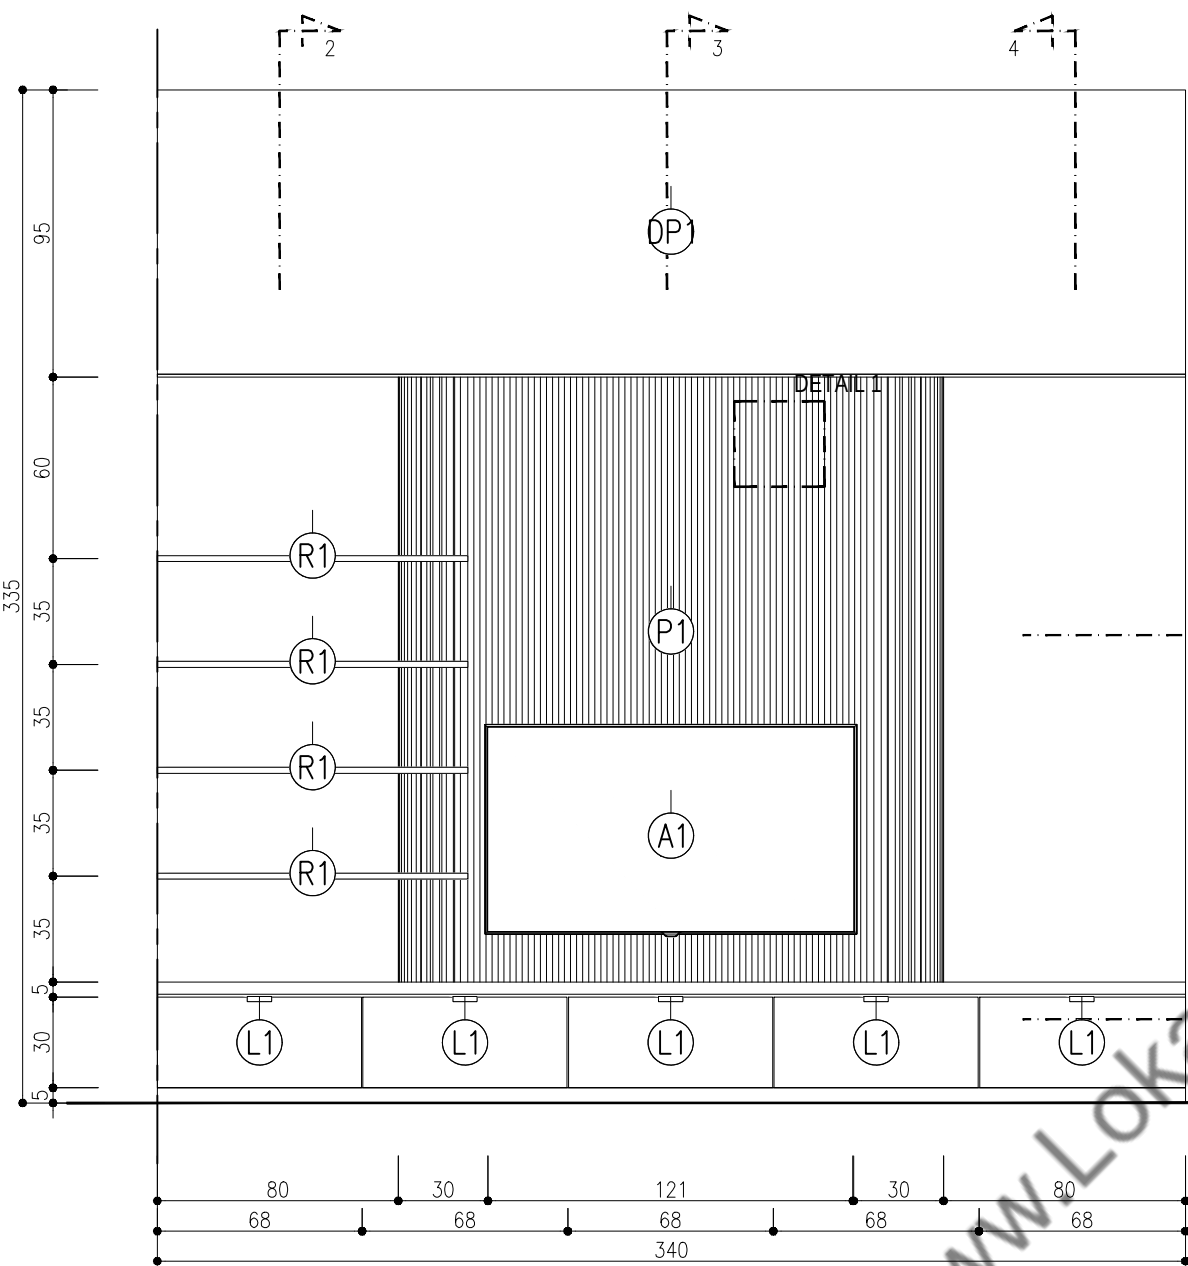


TAMPAK DEPAN
1:25

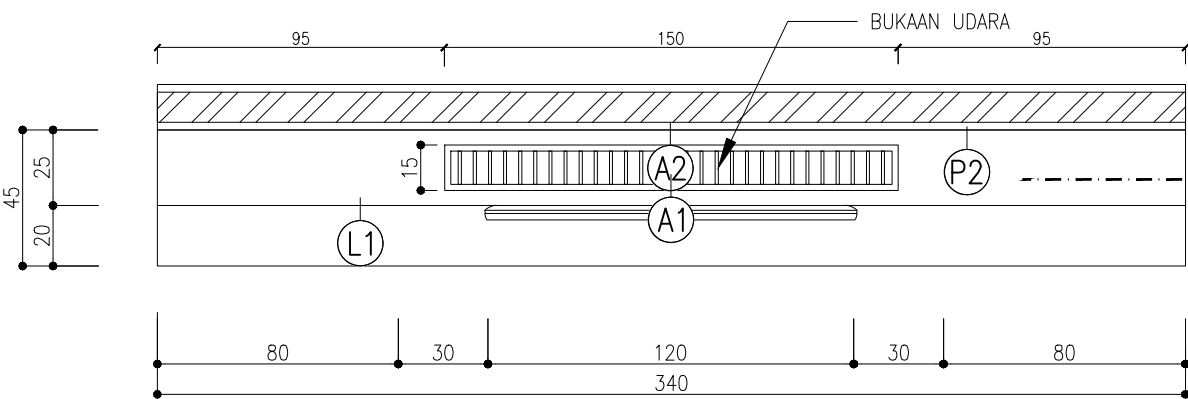


TAMPAK ATAS
1:25

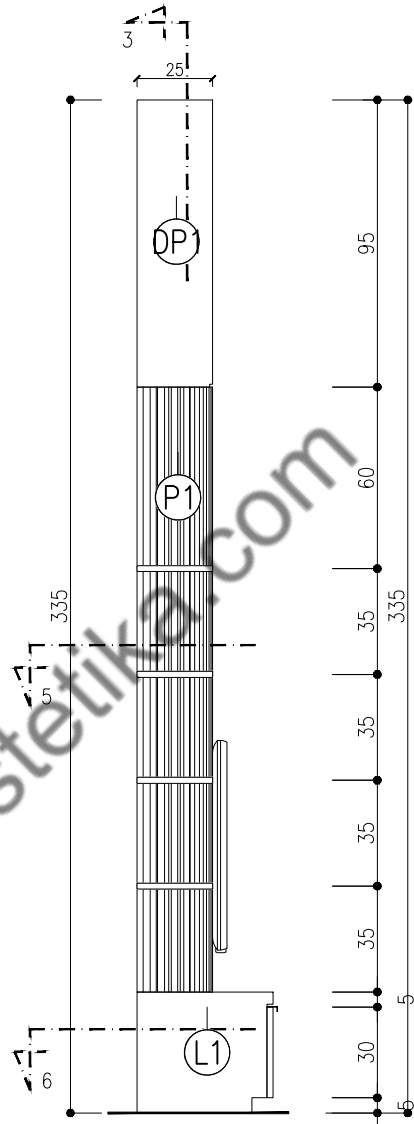

TAMPAK SAMPIING
1:25

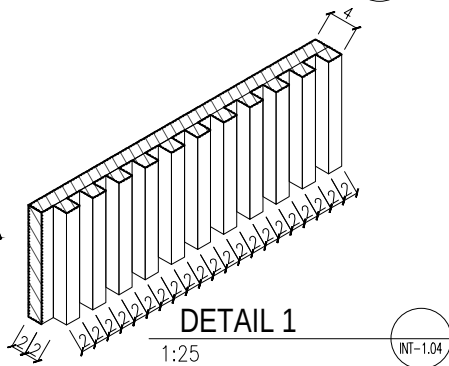

SPESIFIKASI KITCHEN APPLIANCES		
ITEM	SPESIFIKASI	JML
A1	TV SAMSUNG 5" UHD 4K AU7002	1 PCS
A2	RANGKA HOLLOW (BUKAAN UDARA)	1 PCS

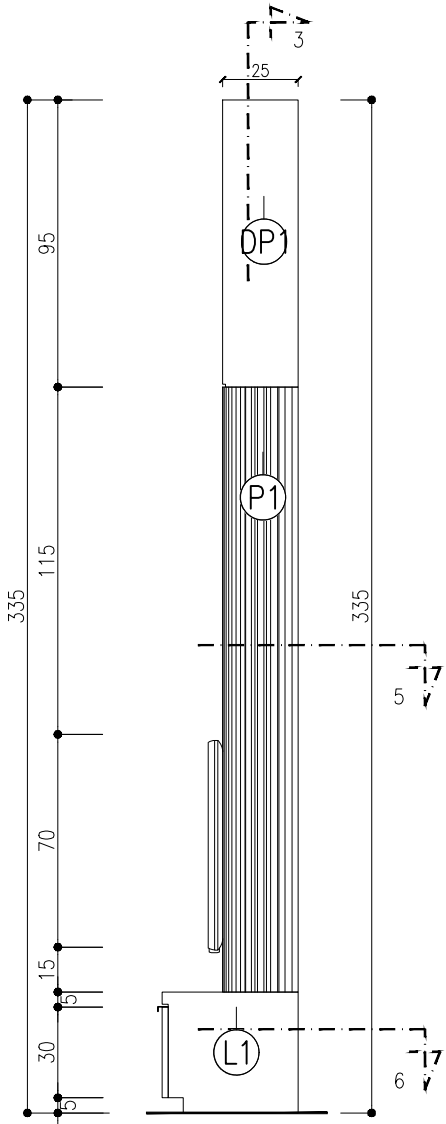

TAMPAK SAMPIING
1:25

SPESIFIKASI FURNITURE		
ITEM	AKSESORIS/ FINISHING	JML
KODE DP1		
DINDING PARTISI	GRC BOARD FIN. CAT INTERIOR NP OW 1083 P - RETICENT WHITE EX. NIPPON PAINT	
KODE P1		
PANEL TV/XISI KAYU	MULTIPLEKS 18 mm FIN. HPL TACO TH 5007 NT - COURT ASH	
KODE R1		
RAK/AMBALAN	MULTIPLEKS 18 mm FIN. HPL TACO TH 5007 NT - COURT ASH	
KODE L1		
RANGKA LACI	MULTIPLEKS 18 mm FIN. HPL TACO TH 016 AA - WHITE MATTE	
DAUN PINTU LACI	MULTIPLEKS 18 mm FIN. HPL TACO TH 5007 NT - COURT ASH	
AKSESORIS	REL LACI DOUBLE TRACK EX. DEKSON	5 SET

NAMA PROYEK

MIRA HOUSE

GRAHA RAYA BINTARO

PEMBERI TUGAS

BPK. ADHI & IBU MIRA

DISETUJUI OLEH :

BPK. ADHI & IBU MIRA

CATATAN

REVISI GAMBAR

NO	STATUS	TGL	PARAF

KONSULTAN PERENCANA

LNA

LNA and Associates

Architecture | Interior | Design Studio

ARSITEK

MEP

SIPIL

DRAFTER

NAMA PEKERJAAN

INTERIOR

NAMA GAMBAR

DETAIL FURNITURE


F02 - TV BACKDROP

TANGGAL


SEPTEMBER 2022

SKALA	CONTROL	NO. GAMBAR	NO. LEMBAR
1:25	00 - 00	INT-1.04	04


F02a - TV BACKDROP (LIVING ROOM)

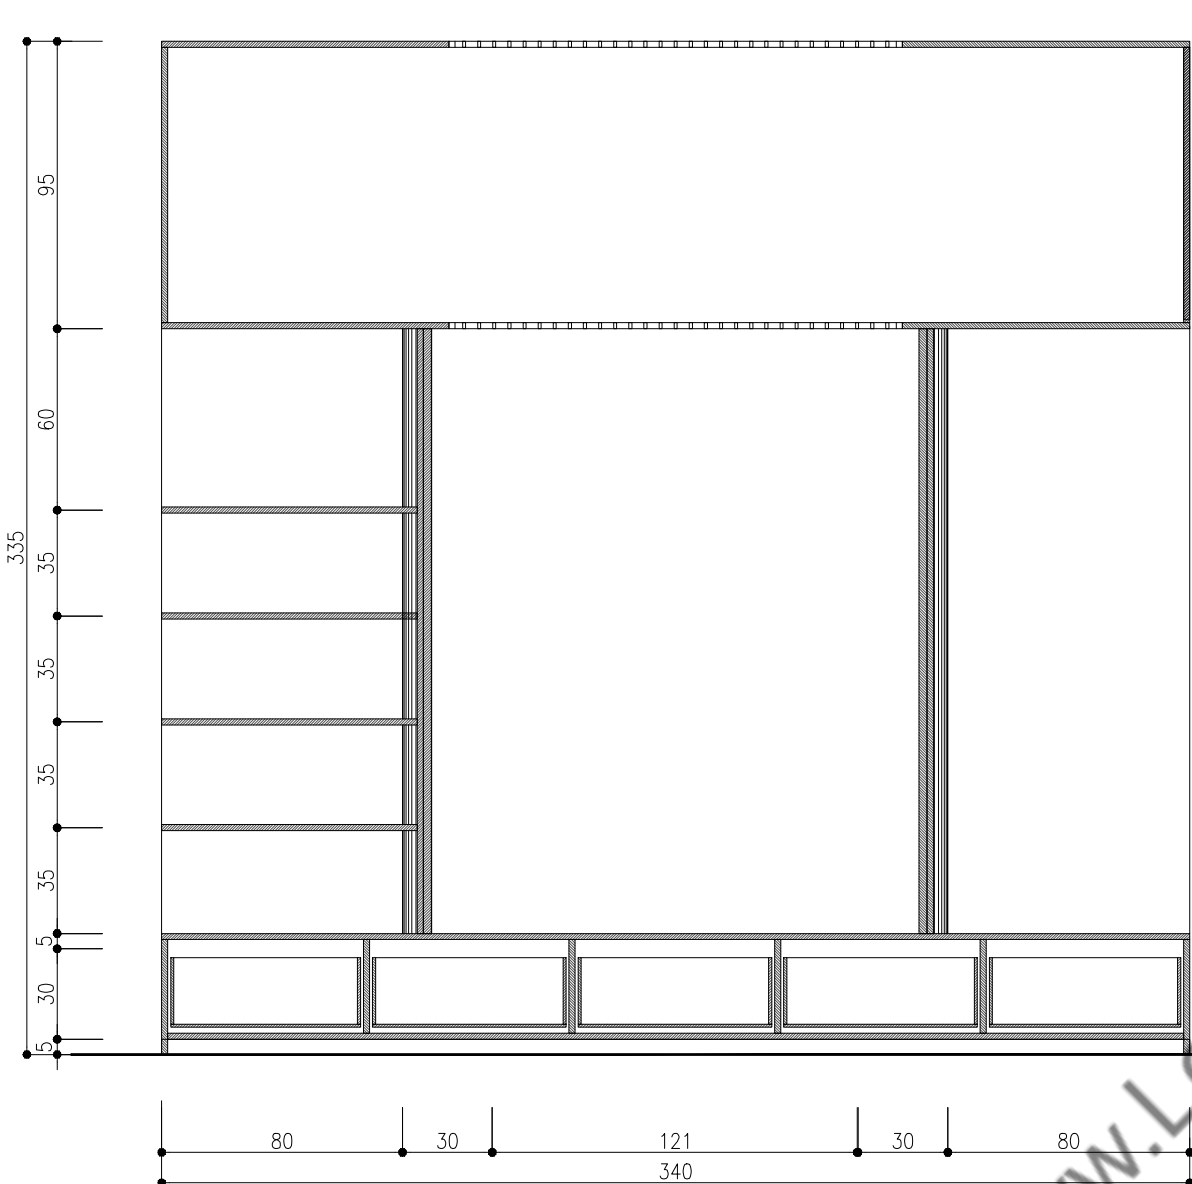

POTONGAN 1
1:25

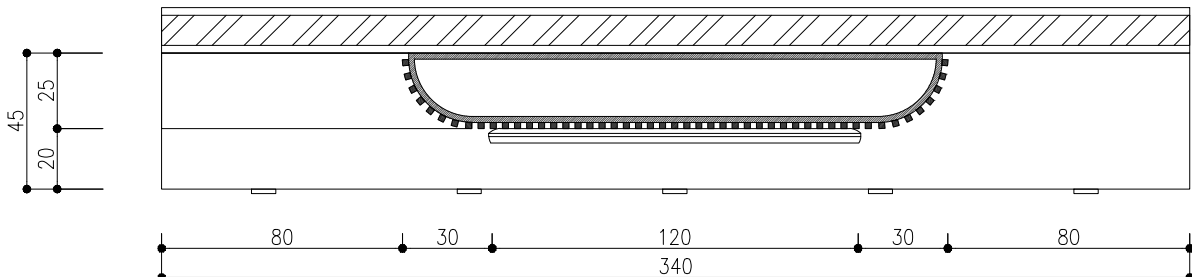

POTONGAN 5
1:25

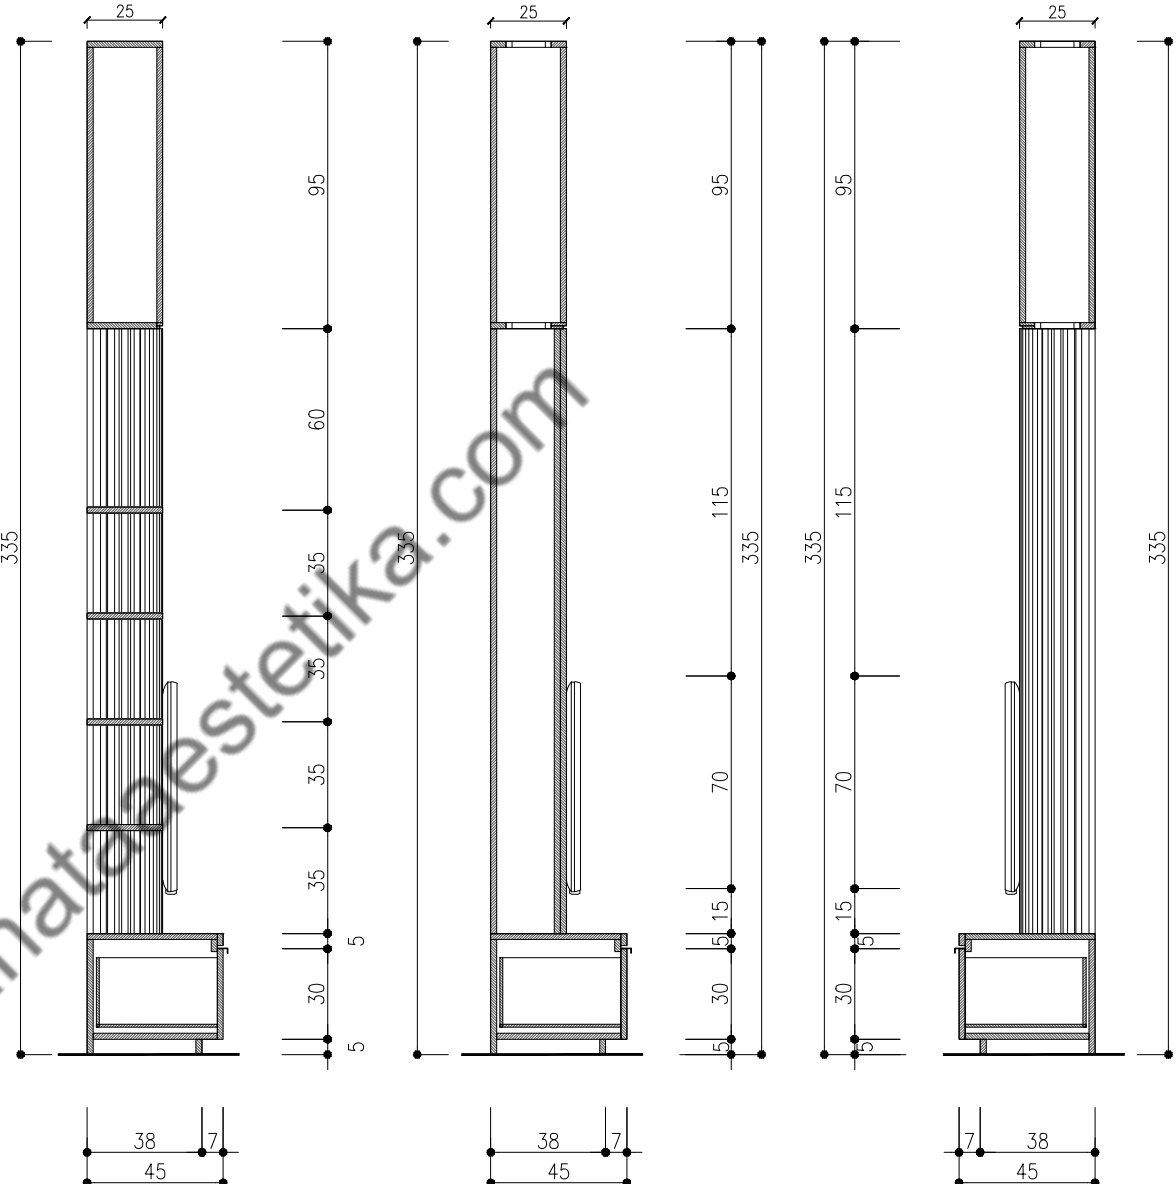


POTONGAN 2

1:25

INT-1.05

POTONGAN 3
1:25


POTONGAN 4

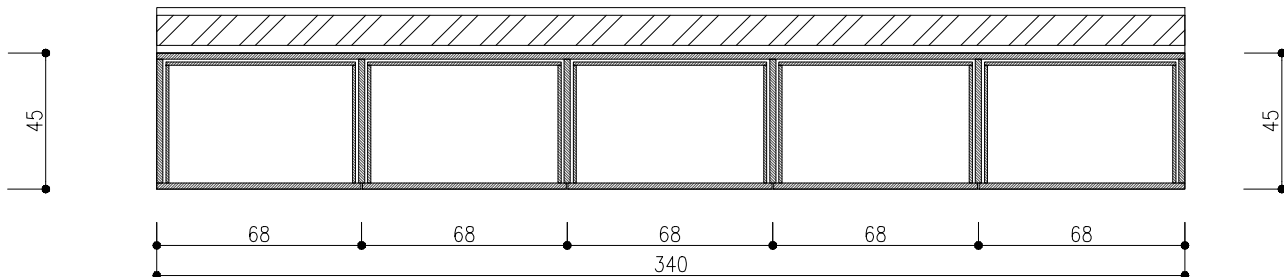


POTONGAN 6
1:25

NAMA PROYEK			
MIRA HOUSE			
GRAHA RAYA BINTARO			
PEMBERI TUGAS			
BPK. ADHI & IBU MIRA			
DISETUUJI OLEH :			
BPK. ADHI & IBU MIRA			
CATATAN			
REVISI GAMBAR			
NO	STATUS	TGL	PARAF
KONSULTAN PERENCANA			
 L N A and Associates Architecture Interior Design Studio			
ARSITEK		MEP	
SIPIIL		DRAFTER	
NAMA PEKERJAAN			
INTERIOR			
NAMA GAMBAR			
DETAIL FURNITURE F02a - TV BACKDROP			
TANGGAL		SEPTEMBER 2022	
SKALA	CONTROL	NO. GAMBAR	NO. LEMBAR
1:25	00 - 00	INT-1.05	05


F03 - DININGROOM BACKDROP (DINING ROOM)

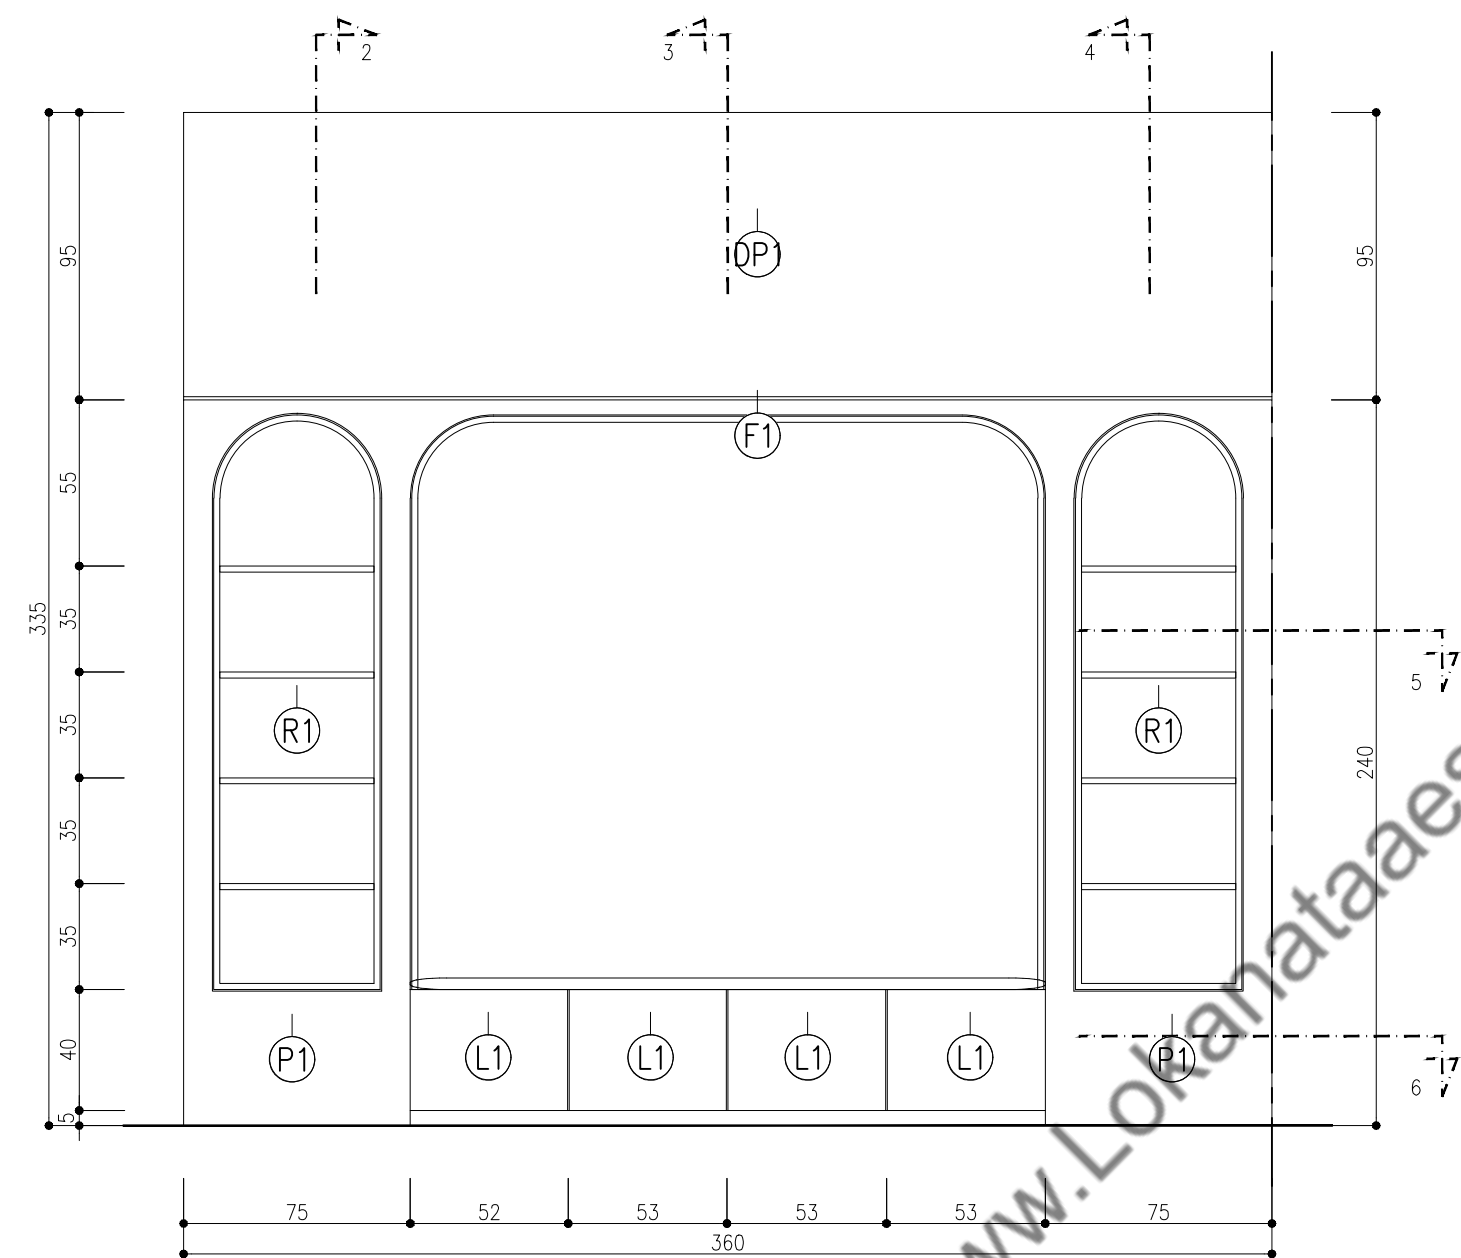


TAMPAK DEPAN
1:25

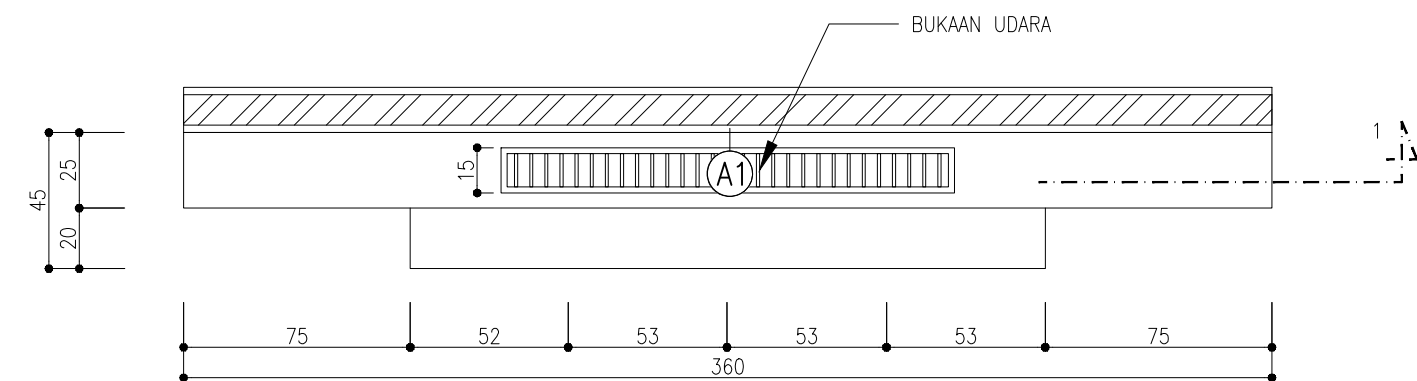

TAMPAK ATAS
1:25

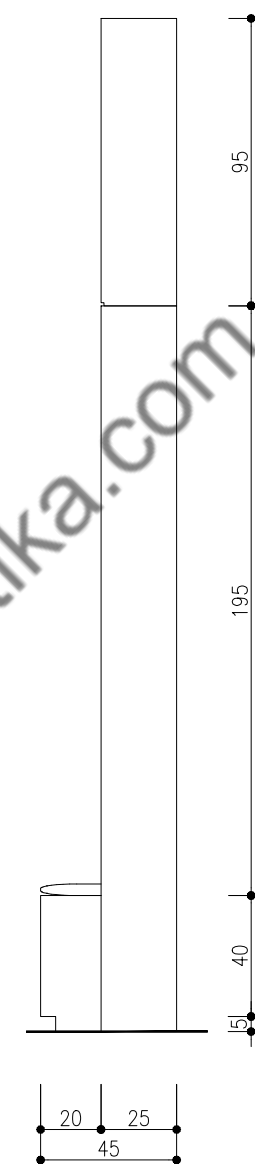

TAMPAK SAMPING
1:25

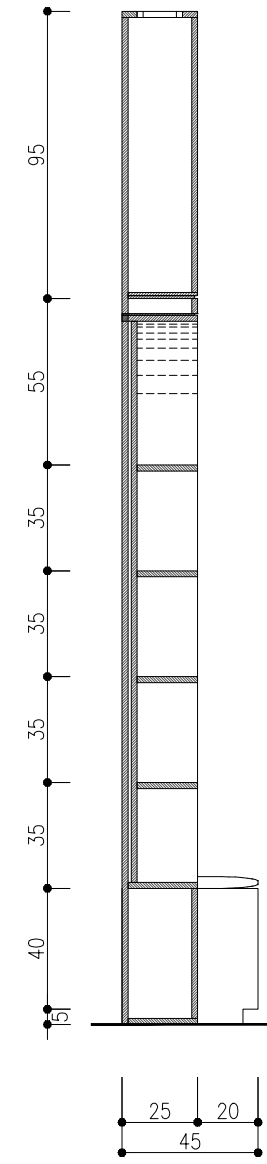

POTONGAN 2
1:25

SPESIFIKASI FURNITURE					
ITEM	AKSESORIS/ FINSHING	JML	ITEM	AKSESORIS/ FINSHING	JML
KODE DP1			KODE L1		
DINDING PARTISI	GRC BOARD FIN. CAT INTERIOR NP. OW 1083 P - RETICENT WHITE EX. NIPPON PAINT		RANGKA LACI	MULTIPLKS 18 mm FIN. HPL TACO TH 5007 NT - COURT ASH	
KODE P1			DAUN PINTU LACI	MULTIPLKS 18 mm FIN. HPL TACO TH 5007 NT - COURT ASH	
PANEL TV/KISI KAYU	MULTIPLKS 18 mm FIN. HPL TACO TH 016 AA - WHITE MATTE		AKSESORIS	REL LACI DOUBLE TRACK EX. DEKSON	4 SET
KODE R1			KODE F1		
RAK/AMBALAN	MULTIPLKS 18 mm FIN. HPL TACO TH 5007 NT - COURT ASH		FRAME LENGKUNG	MULTIPLKS 18 mm FIN. HPL TACO TH 5007 NT - COURT ASH	

NAMA PROYEK

MIRA HOUSE

GRAHA RAYA BINTARO

PEMBERI TUGAS

BPK. ADHI & IBU MIRA

DISETUJUI OLEH :

BPK. ADHI & IBU MIRA

CATATAN

REVISI GAMBAR

NO	STATUS	TGL	PARAF

KONSULTAN PERENCANA

LNA

LNA and Associates

Architecture | Interior | Design Studio

ARSITEK	MEP
SIPIL	DRAFTER

NAMA PEKERJAAN

INTERIOR

NAMA GAMBAR

DETAIL FURNITURE


F03 - DINING AREA BACKDROP

TANGGAL


SEPTEMBER 2022

SKALA	CONTROL	NO. GAMBAR	NO. LEMBAR
1:25	00 - 00	INT-1.06	06


F03a - DININGROOM BACKDROP (DINING ROOM)

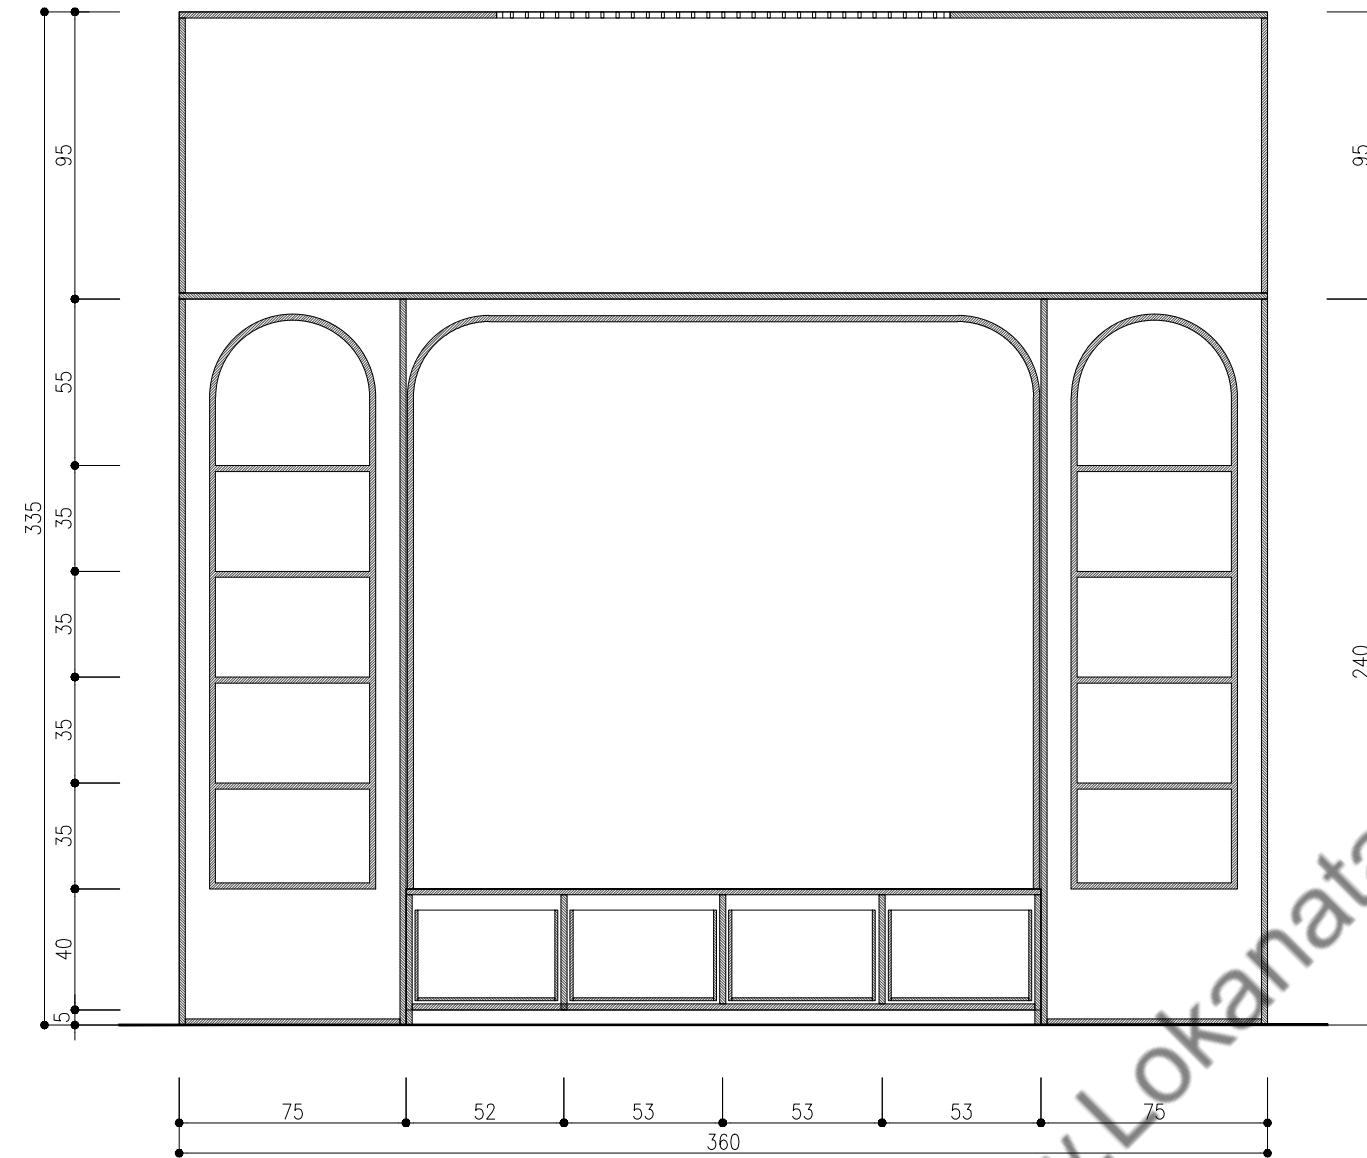


POTONGAN 1
1:25

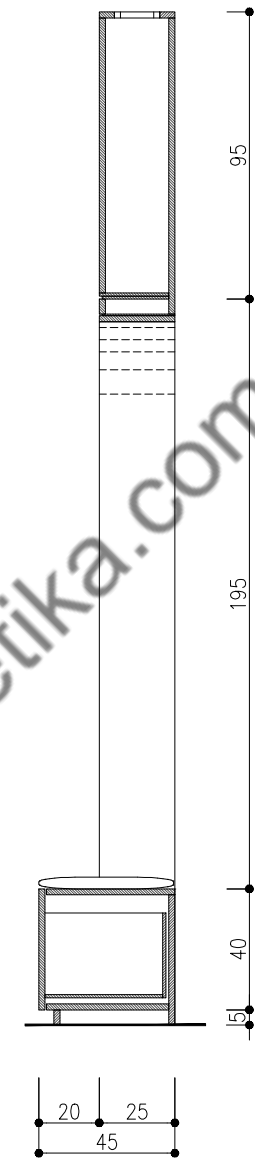


POTONGAN 3
1:25

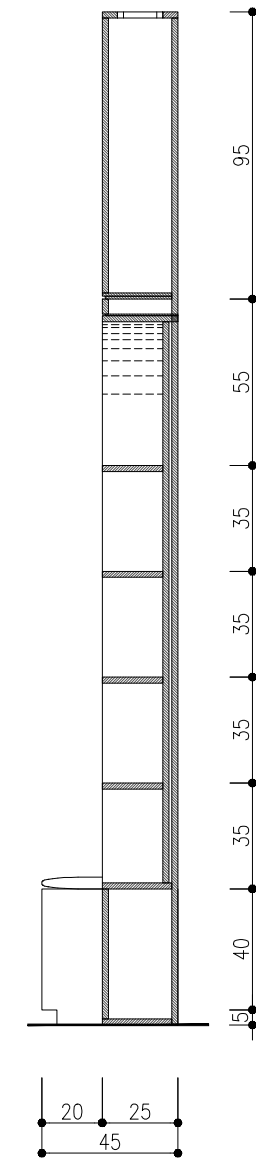

POTONGAN 4
1:25

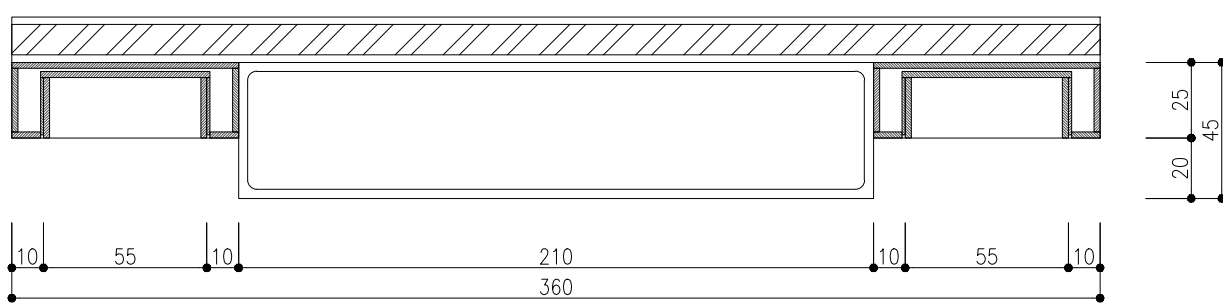

POTONGAN 5
1:25

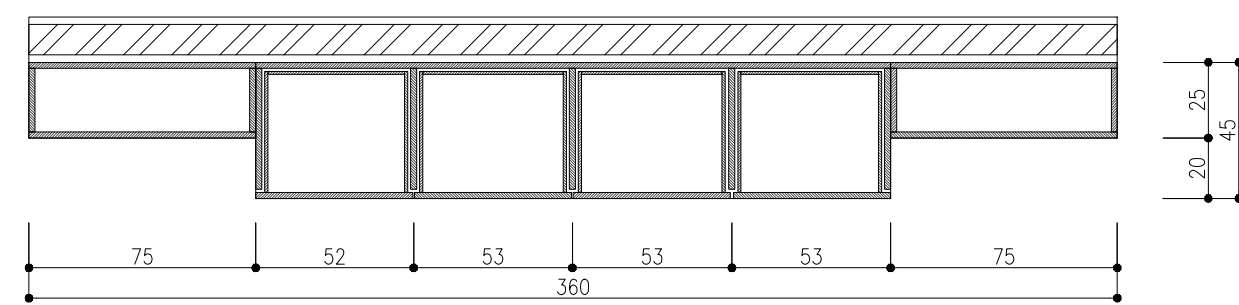

POTONGAN 6
1:25

NAMA PROYEK

MIRA HOUSE

GRAHA RAYA BINTARO

PEMBERI TUGAS

BPK. ADHI & IBU MIRA

DISETUJUI OLEH :

BPK. ADHI & IBU MIRA

CATATAN

REVISI GAMBAR

NO	STATUS	TGL	PARAF

KONSULTAN PERENCANA

LNA

L N A and Associates

Architecture | Interior | Design Studio

ARSITEK

MEP

SIPIL

DRAFTER

NAMA PEKERJAAN

INTERIOR

NAMA GAMBAR

DETAIL FURNITURE


F03a - DINING AREA BACKDROP

TANGGAL


SEPTEMBER 2022

SKALA	CONTROL	NO. GAMBAR	NO. LEMBAR
1:25	00 - 00	INT-1.07	07


F05 - KITCHEN SET (PANTRY)

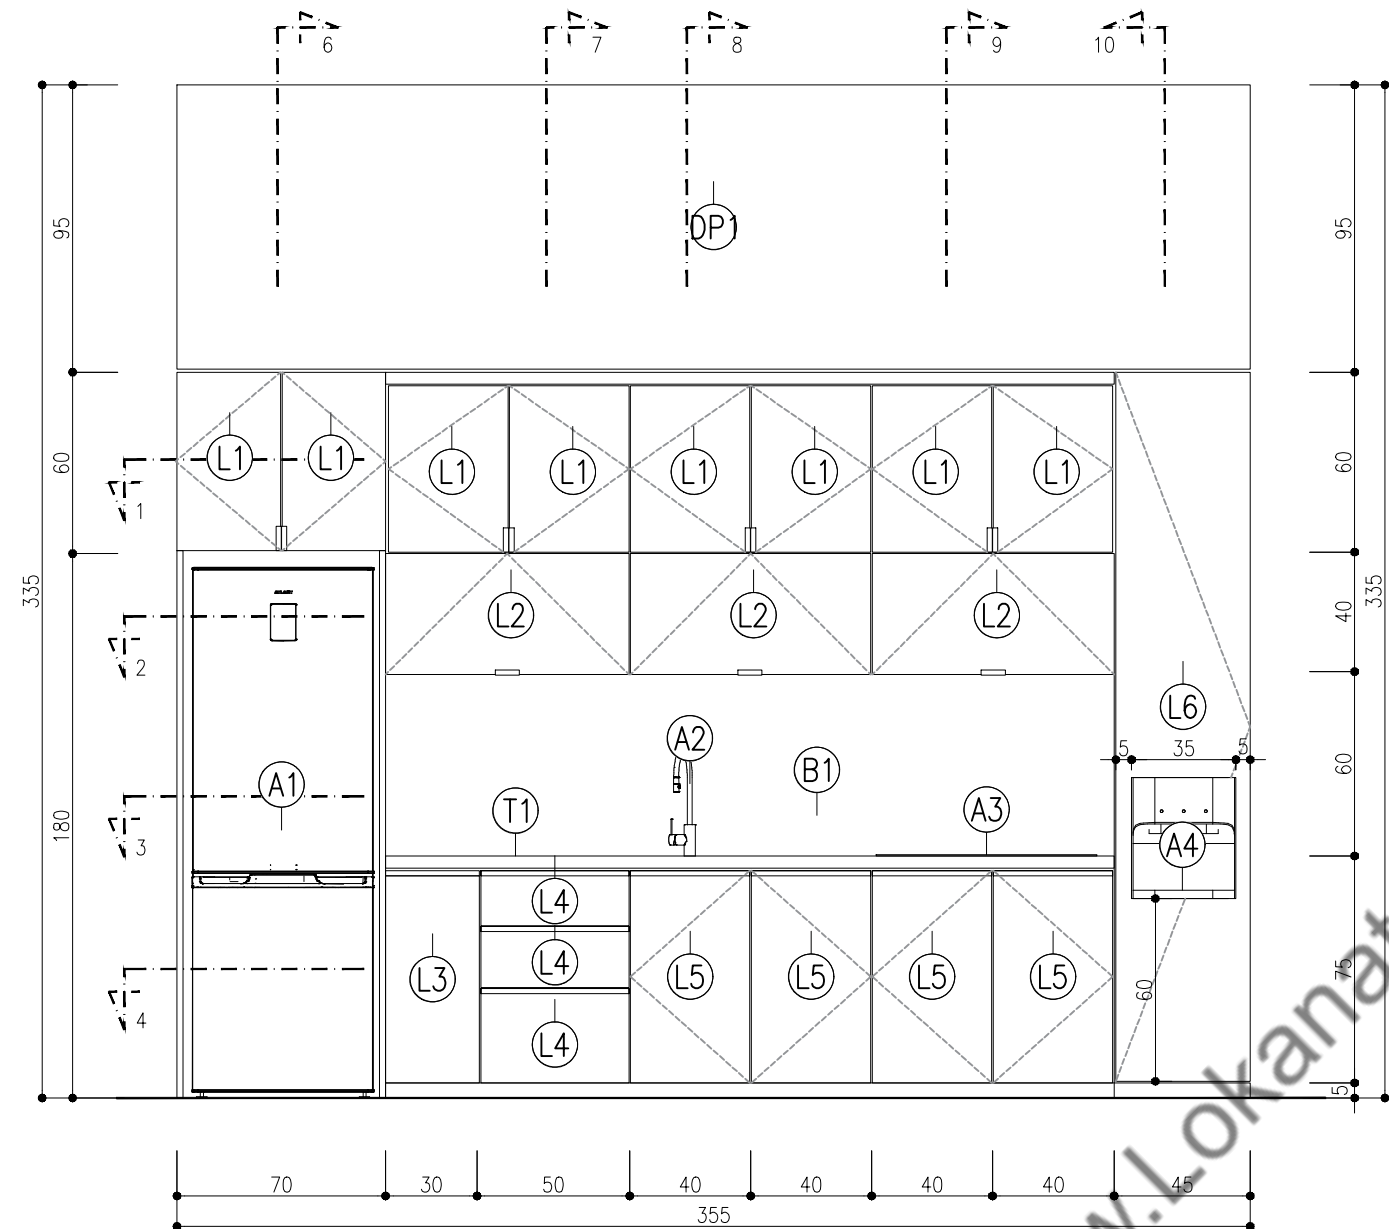

TAMPAK DEPAN
1:25

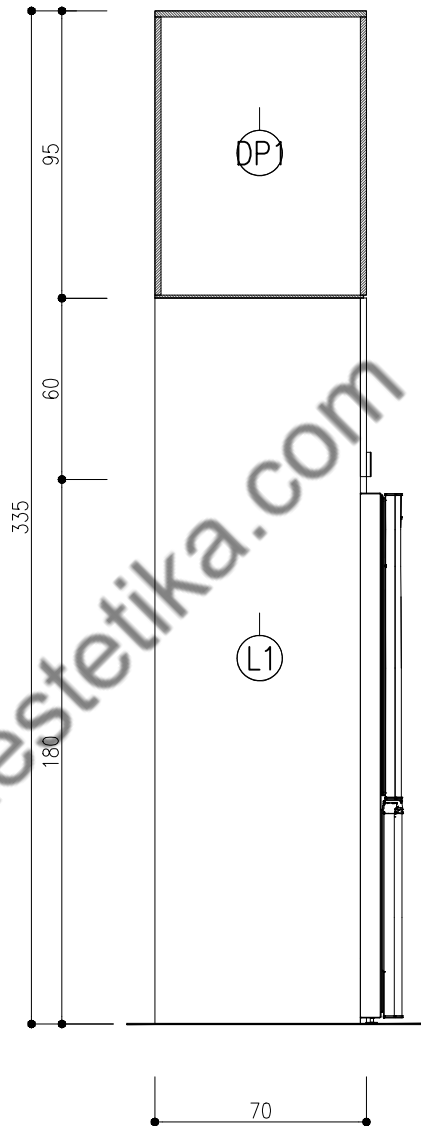

TAMPAK SAMPIING
1:25

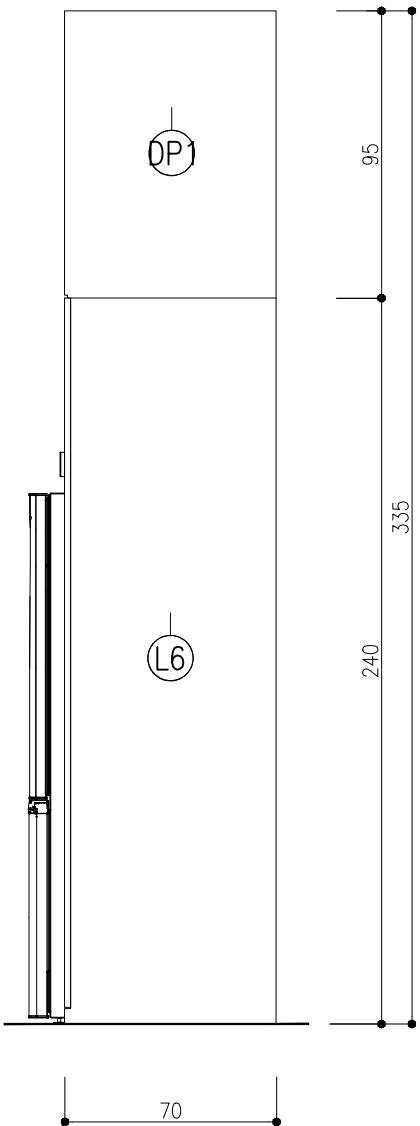

TAMPAK SAMPIING
1:25

SPESIFIKASI KITCHEN APPLIANCES		
ITEM	SPESIFIKASI	JML
A1	KULKAS – ELECTROLUX EBB 3702K-A INVERTER 350L	1 PCS
A2	FAUCET – PALOMA FCP 7836 SATIN GOLD MATTE	1 PCS
	SINK – BLANCO SKU 440174 CONCRETE GRAY	1 PCS
A3	COOKER – MODENA BI 1725	1 PCS
A4	WATER DISPENSER – MODENA DD 7315 W – LUCIO	1 PCS
A5	RANGKA HOLLOW (BUKAAN UDARA)	2 PCS

SPESIFIKASI FURNITURE											
ITEM	AKSESORIS/ FINSHING	JML	ITEM	AKSESORIS/ FINSHING	JML	ITEM	AKSESORIS/ FINSHING	JML	ITEM	AKSESORIS/ FINSHING	JML
KODE L1			KODE L3			KODE L5			KODE T1		
RANGKA LEMARI	MULTIPLKS 18 mm FIN. HPL TACO TH 016 AA – WHITE MATTE		RANGKA LACI	MULTIPLKS 18 mm FIN. HPL TACO TH 5007 NT – COURT ASH		RANGKA LEMARI	MULTIPLKS 18 mm FIN. HPL TACO TH 5007 NT – COURT ASH		TOP TABLE (T1)	QUADRA SURFACE – CAVARE GRIGIO 240x120cm	
DAUN PINTU LEMARI	MULTIPLKS 18 mm FIN. HPL TACO TH 016 AA – WHITE MATTE		DAUN PINTU LACI	MULTIPLKS 18 mm FIN. HPL TACO TH 5007 NT – COURT ASH		DAUN PINTU LEMARI	MULTIPLKS 18 mm FIN. HPL TACO TH 5007 NT – COURT ASH		KODE B1		
AKSESORIS	ENGSEL SENDOK EX. KNOCKERS / FERRARI	8 SET	AKSESORIS	REL LACI DOUBLE TRACK EX. DEKSON	1 SET	AKSESORIS	ENGSEL SENDOK EX. KNOCKERS / FERRARI	4 SET	BACKSPLASH (B1)	QUADRA SURFACE – CAVARE GRIGIO 240x120cm	
	HANDLE GOLD KECIL			HANDLE GOLD PANJANG			HANDLE GOLD PANJANG				
KODE L2			KODE L4			KODE L6					
RANGKA LEMARI	MULTIPLKS 18 mm FIN. HPL TACO TH 5007 NT – COURT ASH		RANGKA LACI	MULTIPLKS 18 mm FIN. HPL TACO TH 5007 NT – COURT ASH		RANGKA LEMARI	MULTIPLKS 18 mm FIN. HPL TACO TH 016 AA – WHITE MATTE				
DAUN PINTU LEMARI	MULTIPLKS 18 mm FIN. HPL TACO TH 5007 NT – COURT ASH		DAUN PINTU LACI	MULTIPLKS 18 mm FIN. HPL TACO TH 5007 NT – COURT ASH		DAUN PINTU LEMARI	MULTIPLKS 18 mm FIN. HPL TACO TH 016 AA – WHITE MATTE				
AKSESORIS	ENGSEL SENDOK EX. KNOCKERS / FERRARI	3 SET	AKSESORIS	REL LACI DOUBLE TRACK EX. DEKSON	3 SET	AKSESORIS	ENGSEL SENDOK EX. KNOCKERS / FERRARI	1 SET			
	HANDLE GOLD KECIL			HANDLE GOLD PANJANG			HANDLE KOET				

NAMA PROYEK

MIRA HOUSE

GRAHA RAYA BINTARO

PEMBERI TUGAS

BPK. ADHI & IBU MIRA

DISETUJUI OLEH :

BPK. ADHI & IBU MIRA

CATATAN

REVISI GAMBAR

NO	STATUS	TGL	PARAF

KONSULTAN PERENCANA

LNA and Associates

Architecture | Interior | Design Studio

ARSITEK

MEP

SIPIL

DRAFTER

NAMA PEKERJAAN

INTERIOR

NAMA GAMBAR

DETAIL FURNITURE


F05 - KITCHEN SET

TANGGAL


SEPTEMBER 2022

SKALA	CONTROL	NO. GAMBAR	NO. LEMBAR
1:25	00 – 00	INT-1.09	09


F05a - KITCHEN SET (PANTRY)

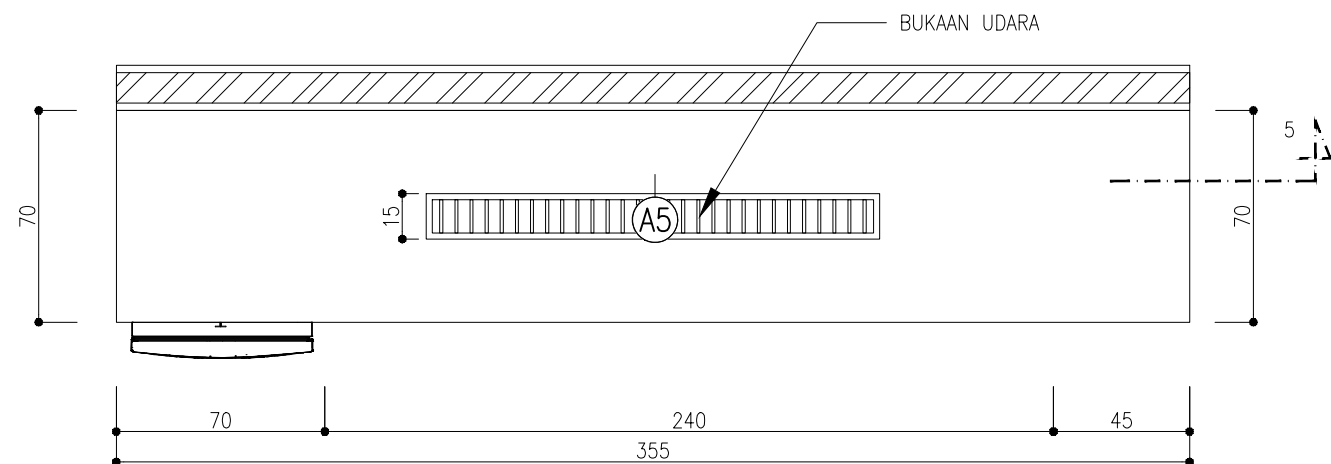


TAMPAK ATAS
1:25

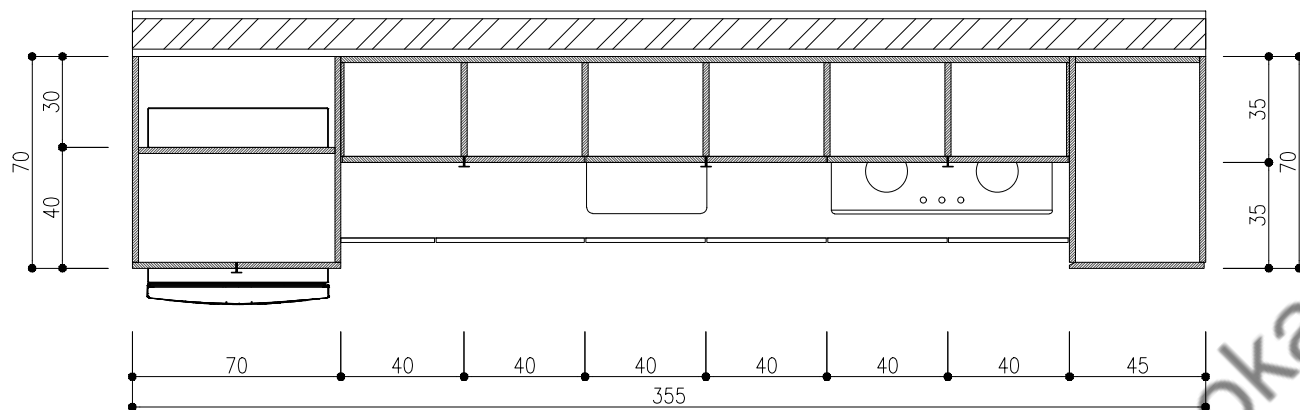


POTONGAN 1
1:25

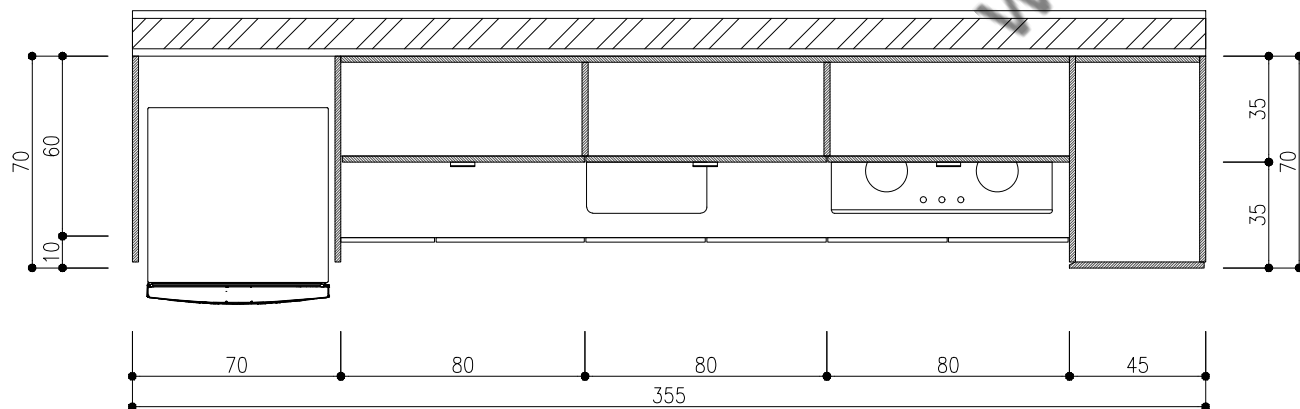

POTONGAN 2
1:25

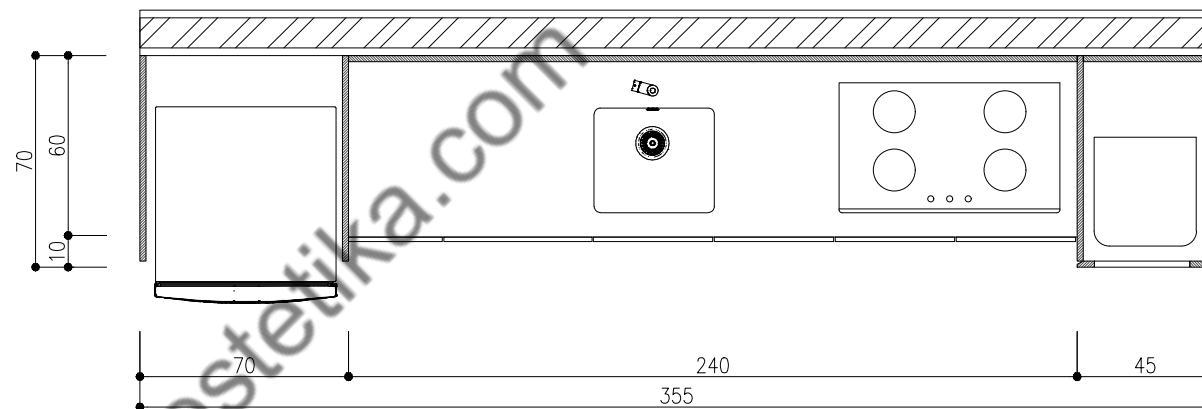

POTONGAN 3
1:25

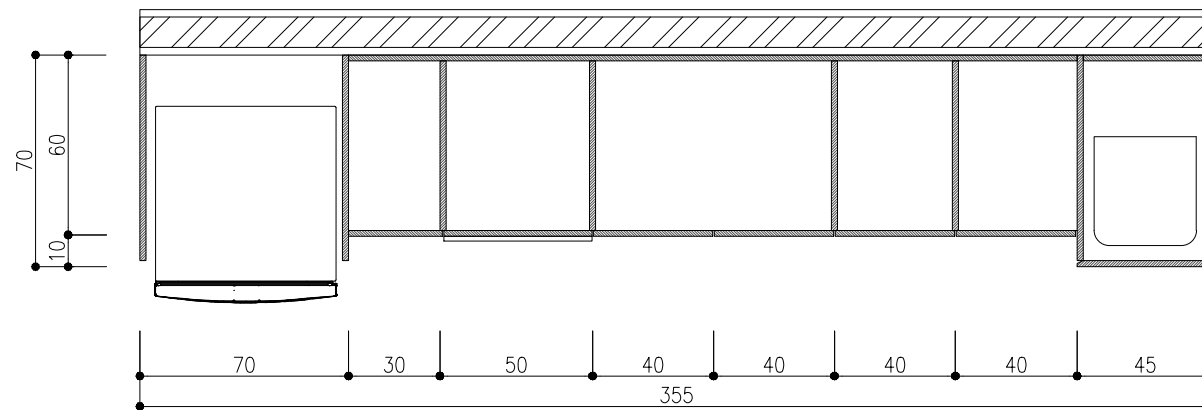


POTONGAN 4
1:25



NAMA PROYEK			
MIRA HOUSE			
GRAHA RAYA BINTARO			
PEMBERI TUGAS			
BPK. ADHI & IBU MIRA			
DISETUJUI OLEH :			
BPK. ADHI & IBU MIRA			
CATATAN			

F05b - KITCHEN SET (PANTRY)

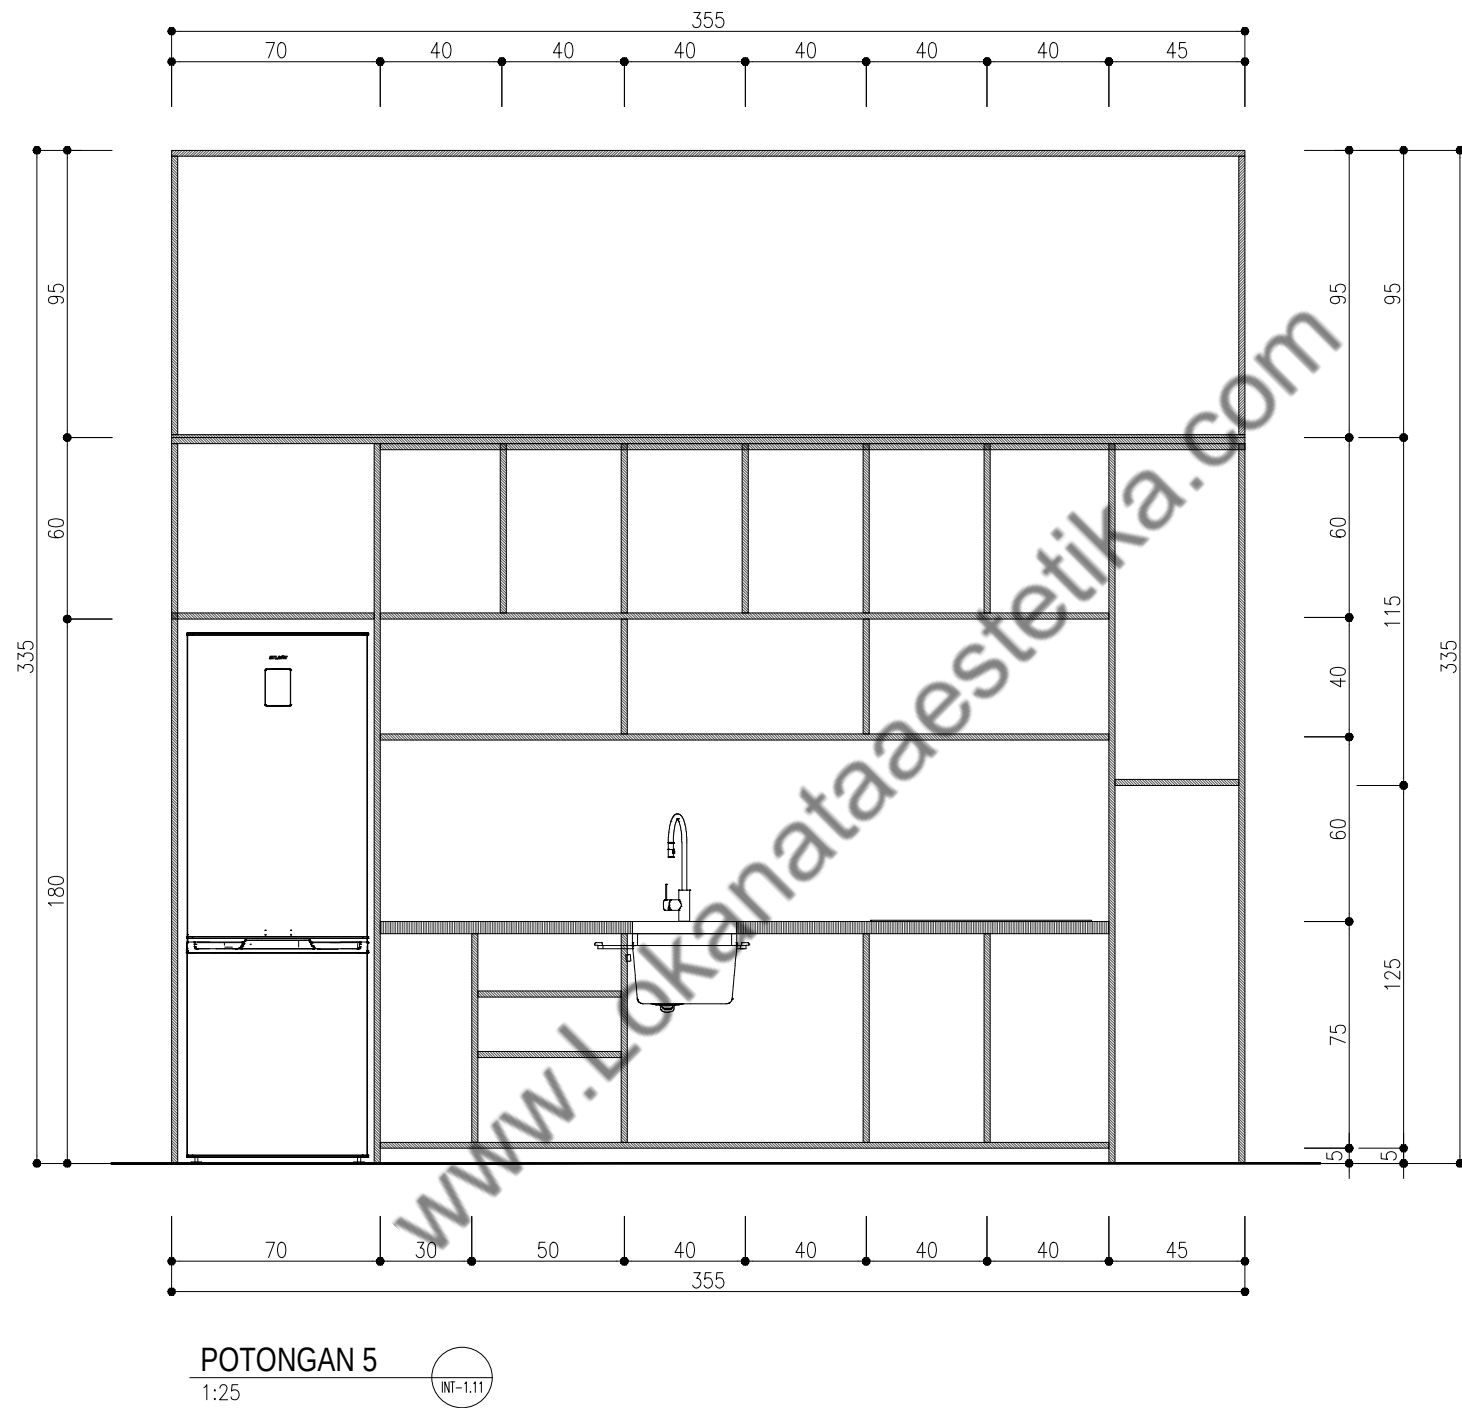

NAMA PROYEK

MIRA HOUSE

GRAHA RAYA BINTARO

PEMBERI TUGAS

BPK. ADHI & IBU MIRA

DISETUJUI OLEH :

BPK. ADHI & IBU MIRA

CATATAN

REVISI GAMBAR

NO	STATUS	TGL	PARAF
----	--------	-----	-------

KONSULTAN PERENCANA

L N A and Associates
Architecture | Interior | Design Studio

ARSITEK	MEP
SIPIL	DRAFTER

NAMA PEKERJAAN

INTERIOR


NAMA GAMBAR

DETAIL FURNITURE
F05b - KITCHEN SET

TANGGAL SEPTEMBER 2022

SKALA	CONTROL	NO. GAMBAR	NO. LEMBAR
1:25	00 - 00	INT-1.11	11

F05c - KITCHEN SET (PANTRY)

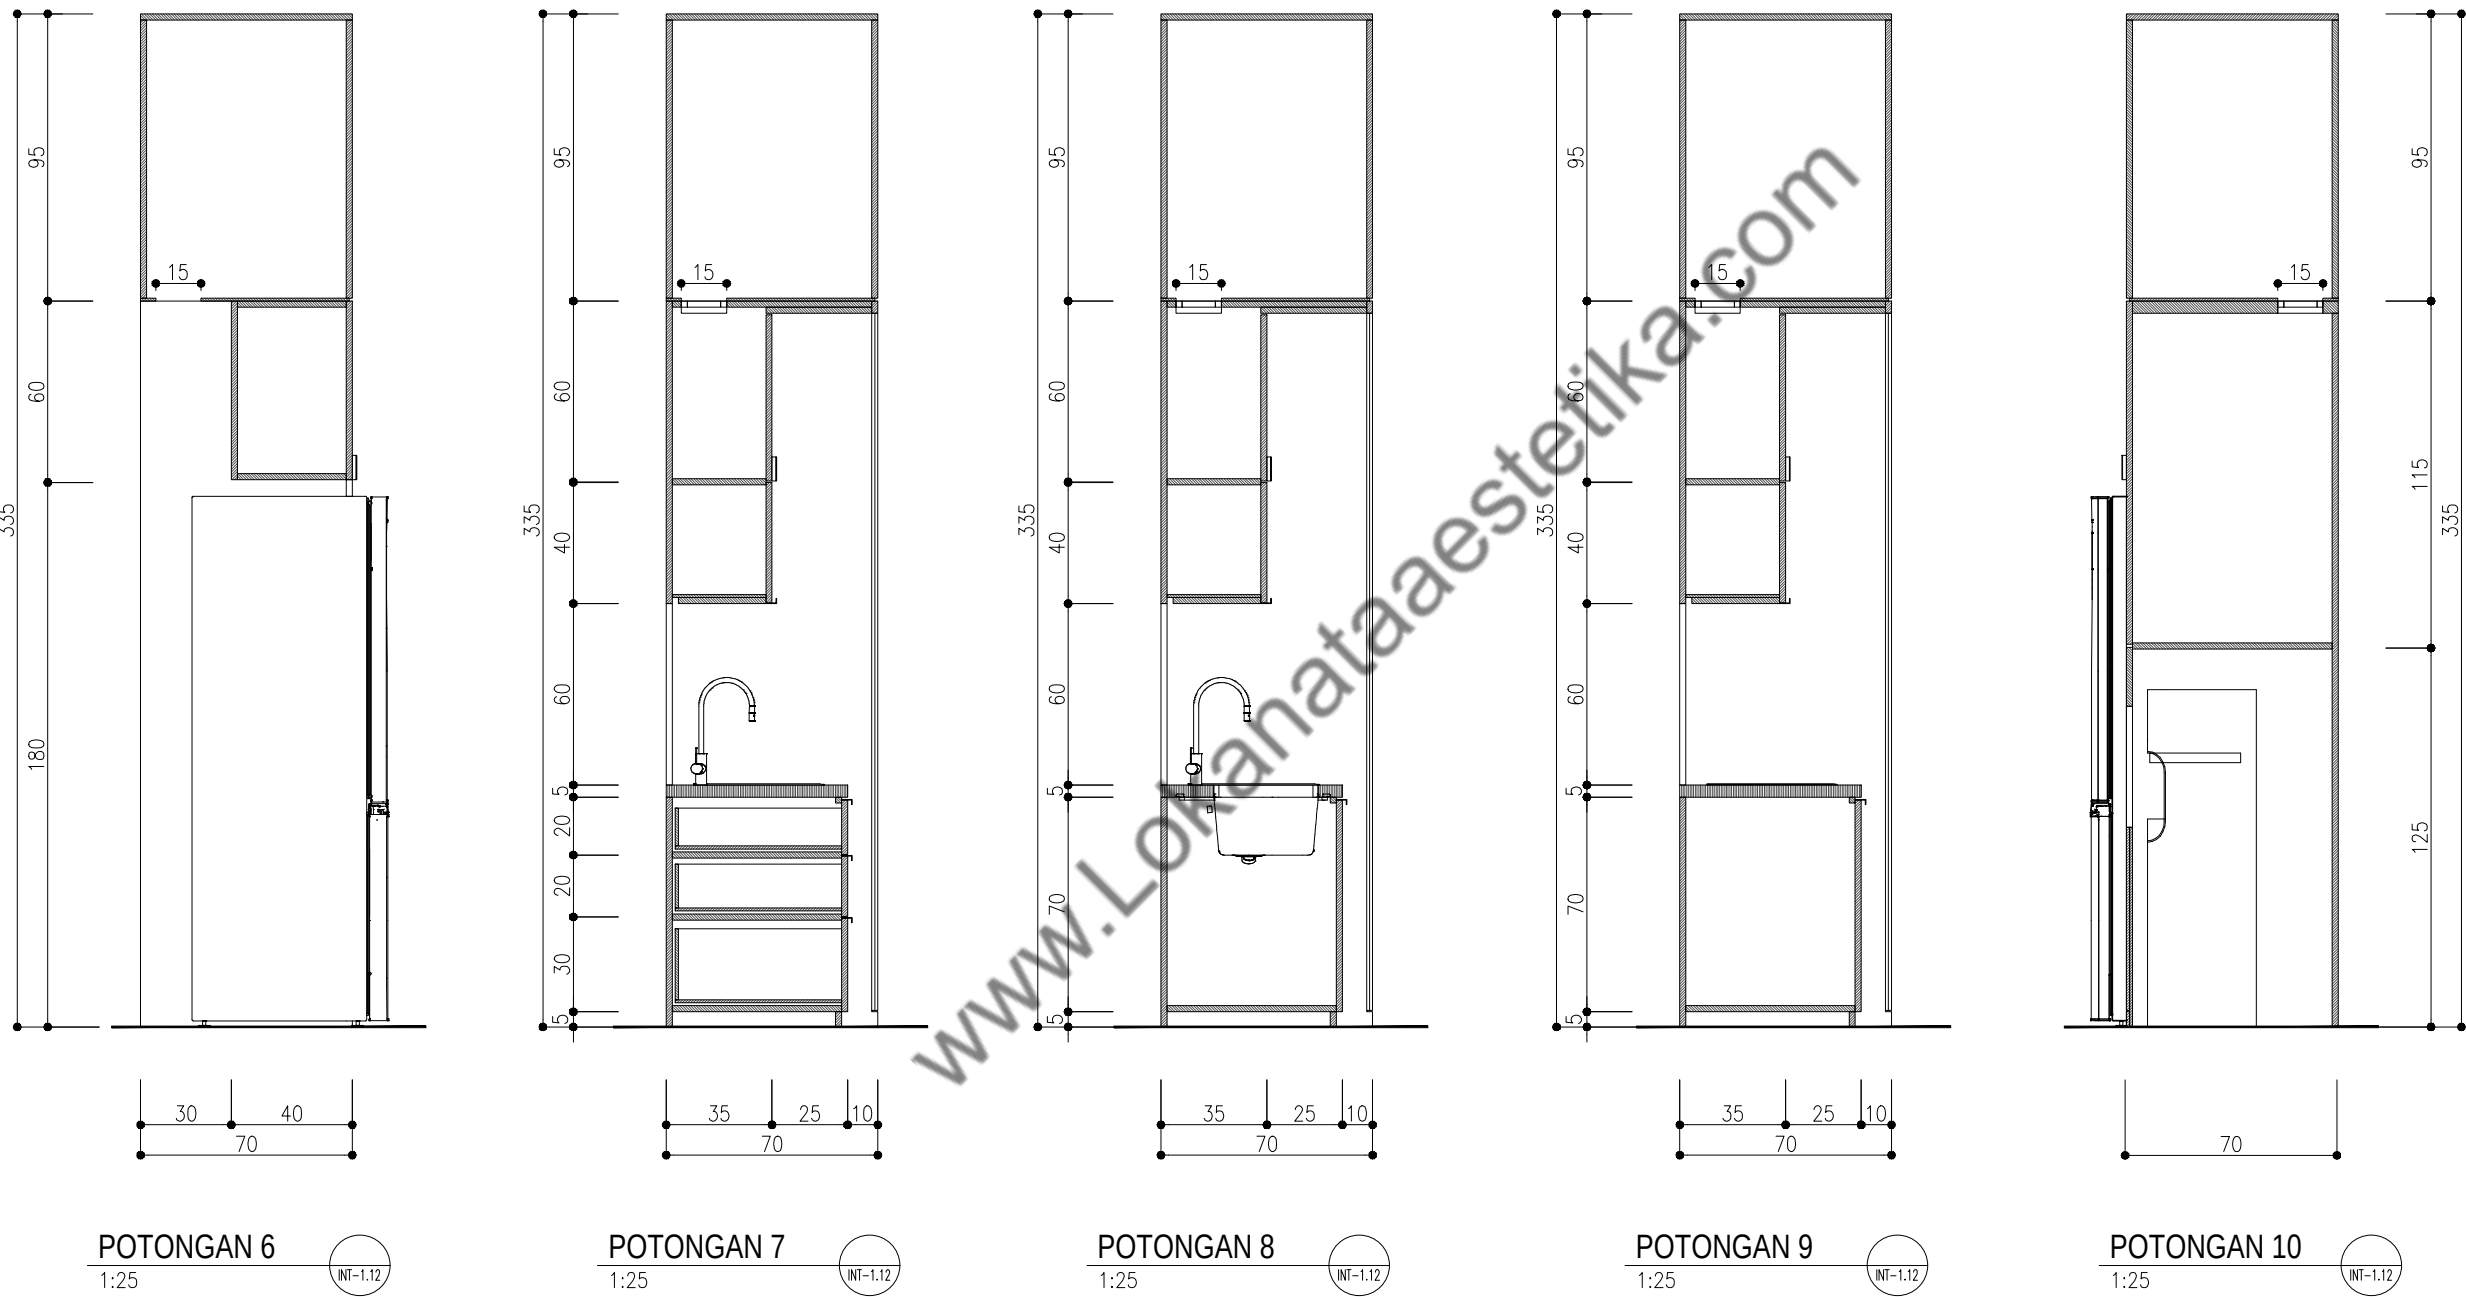

NAMA PROYEK

MIRA HOUSE

GRAHA RAYA BINTARO

PEMBERI TUGAS

BPK. ADHI & IBU MIRA

DISETUJUI OLEH :

BPK. ADHI & IBU MIRA

CATATAN

REVISI GAMBAR

NO	STATUS	TGL	PARAF

KONSULTAN PERENCANA

LNA

LNA and Associates

Architecture | Interior | Design Studio

ARSITEK	MEP
SIPIL	DRAFTER

NAMA PEKERJAAN

INTERIOR

NAMA GAMBAR

DETAIL FURNITURE

F05c - KITCHEN SET

TANGGAL

SEPTEMBER 2022

SKALA	CONTROL	NO. GAMBAR	NO. LEMBAR
1:25	00 - 00	INT-1.12	12